




Gavl Vest

1: 50


Sags.nr.: 1031

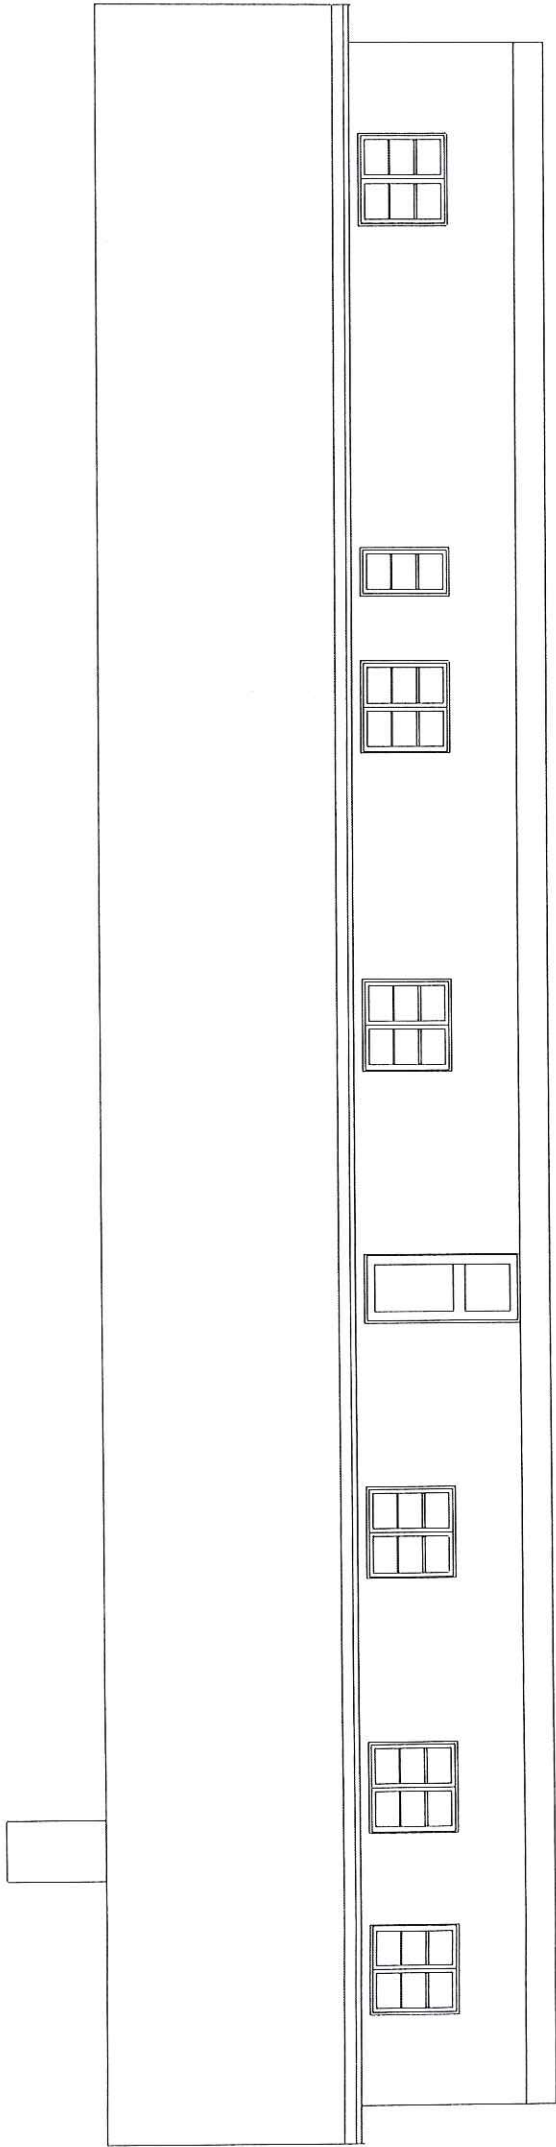

Facade Nord

1: 100

Sags.nr.: 1031

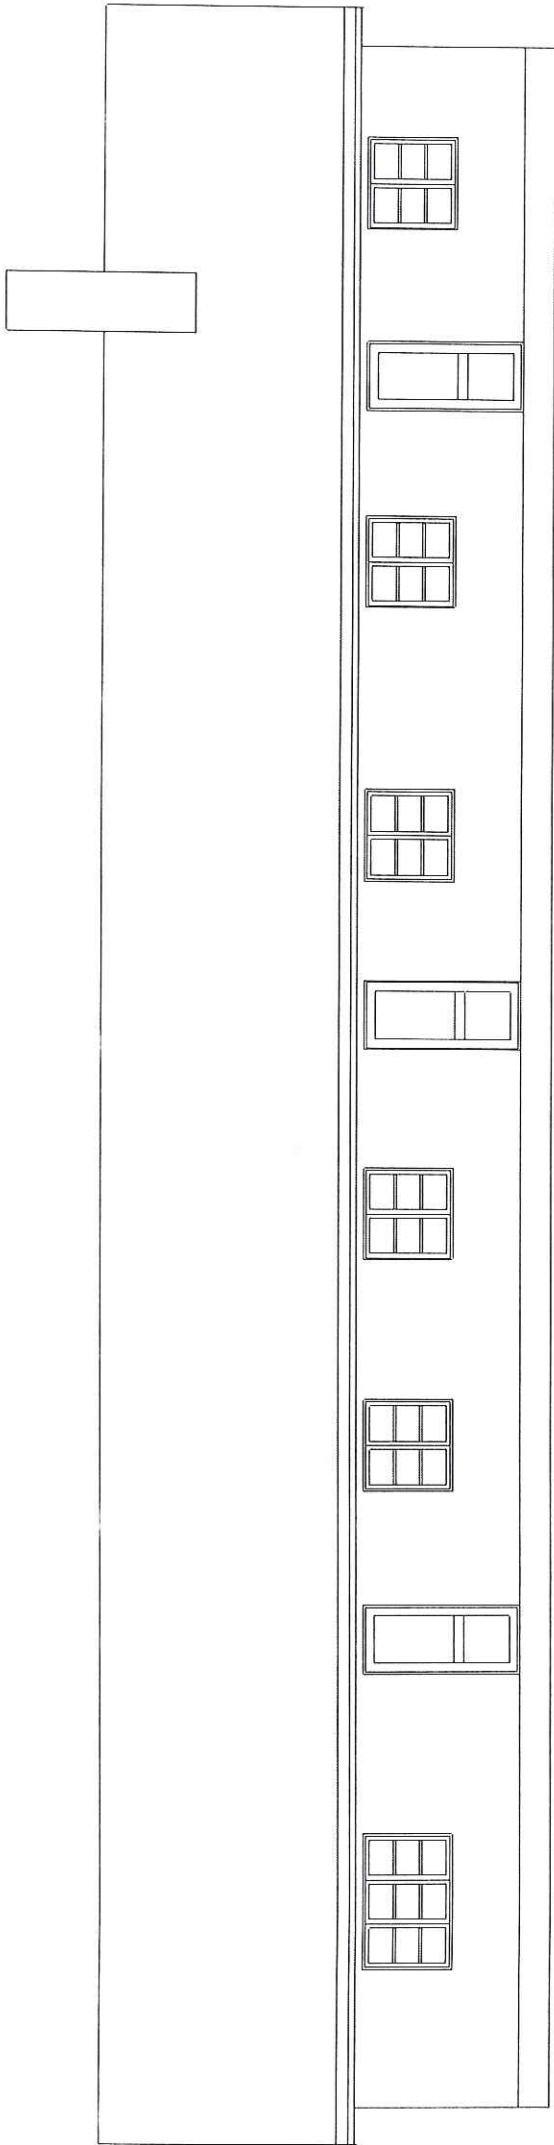

Facade Syd

1: 100

Sags.nr.: 1031