


Project No.	Reference	Date	Page 1/4
Job	Check by	Check date	

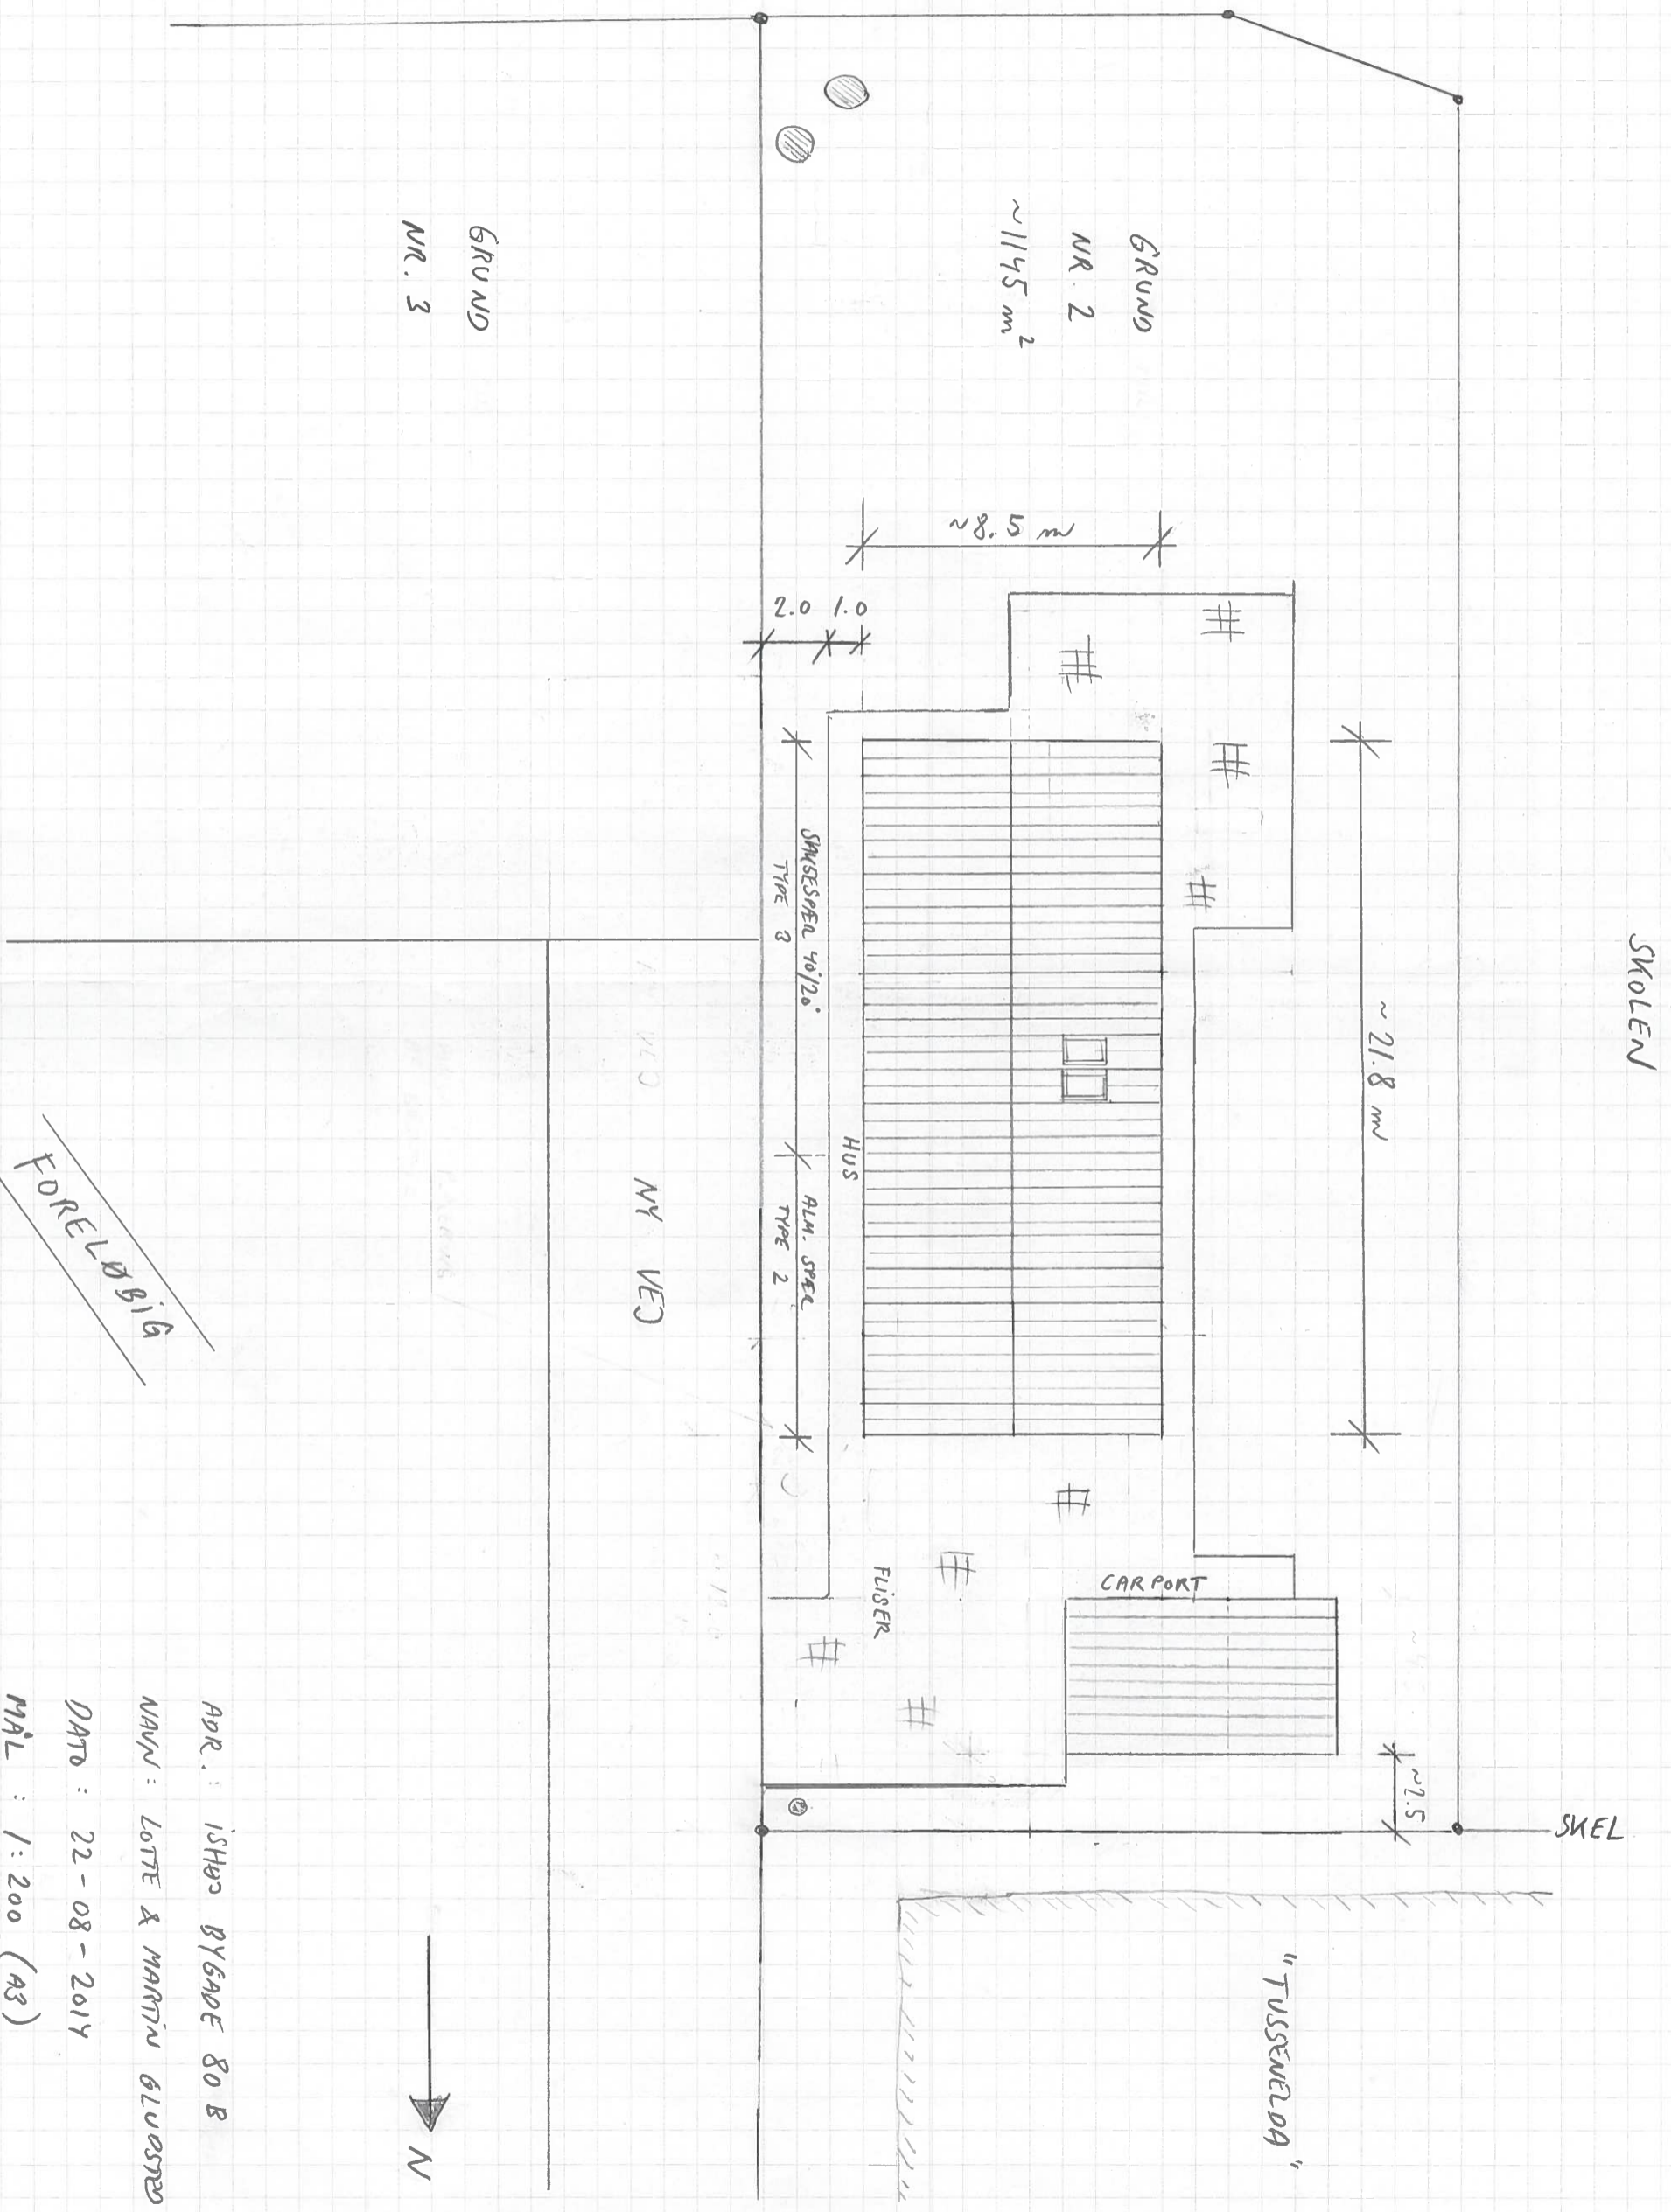

ADR.: ISHØJ BYGGADE 80 B
 NAVN: LOTTE & MARTIN GLUOSTED
 DATO: 22-08-2014
 MÅL: 1:200 (A3)
 TEGN.: OVERSIGTS PLAN