


[1:50]

Facade mod
Torstundervej.

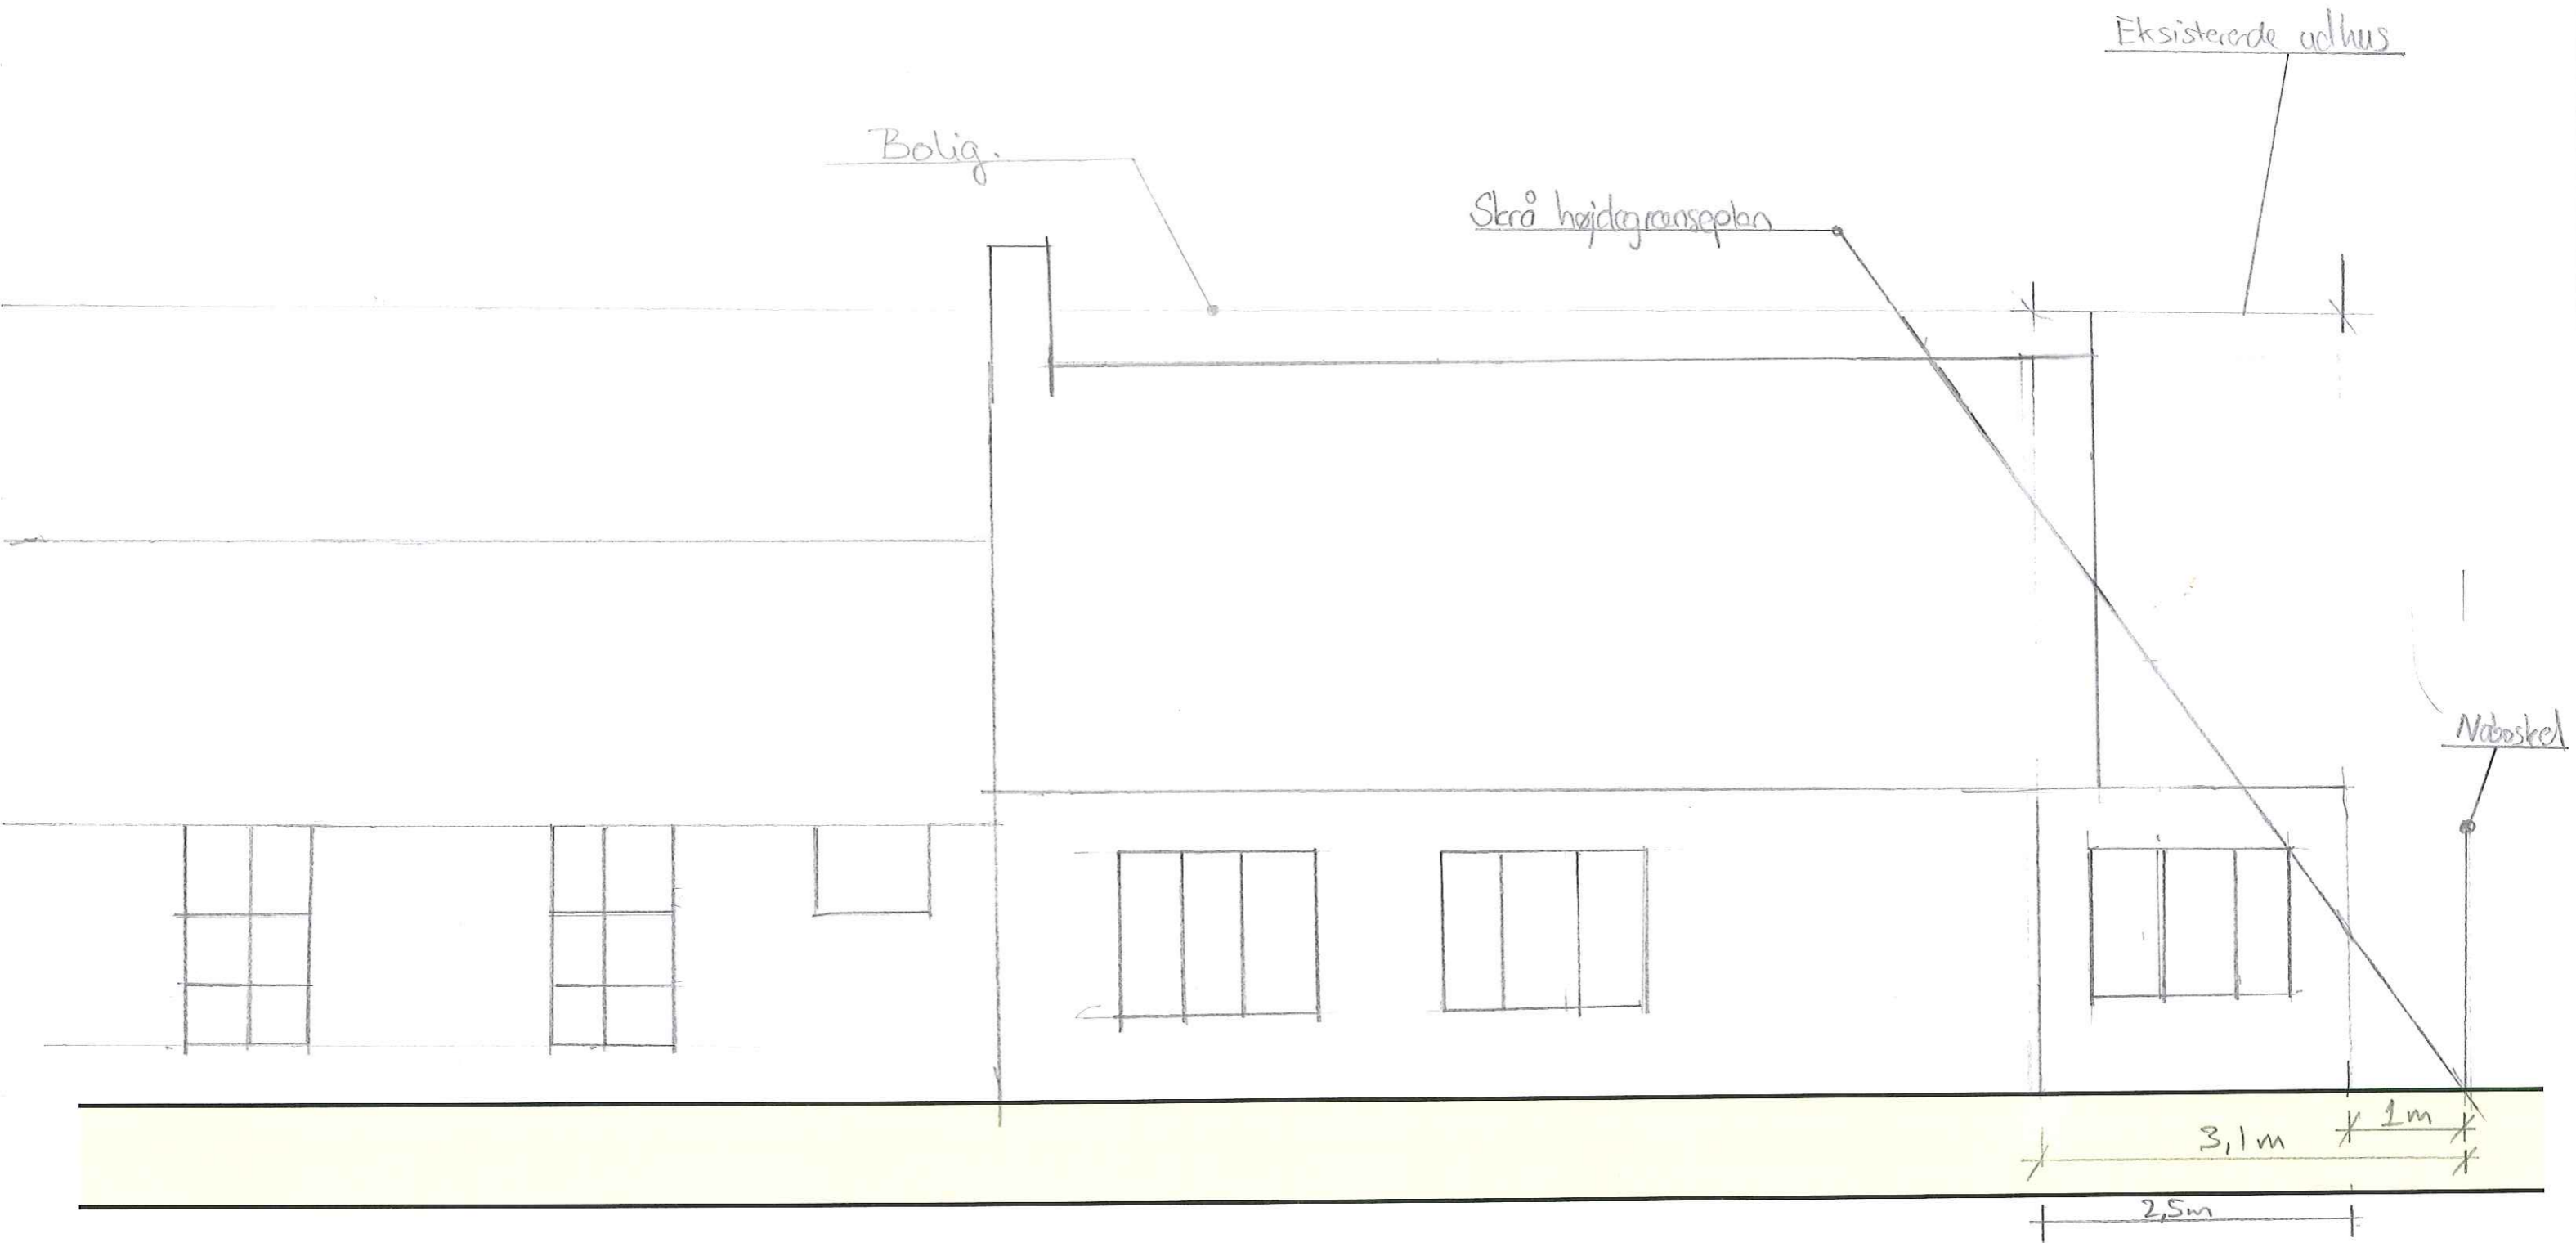


[1:50]

Facade mod
haven.



Gavl mod naboen [1:50]

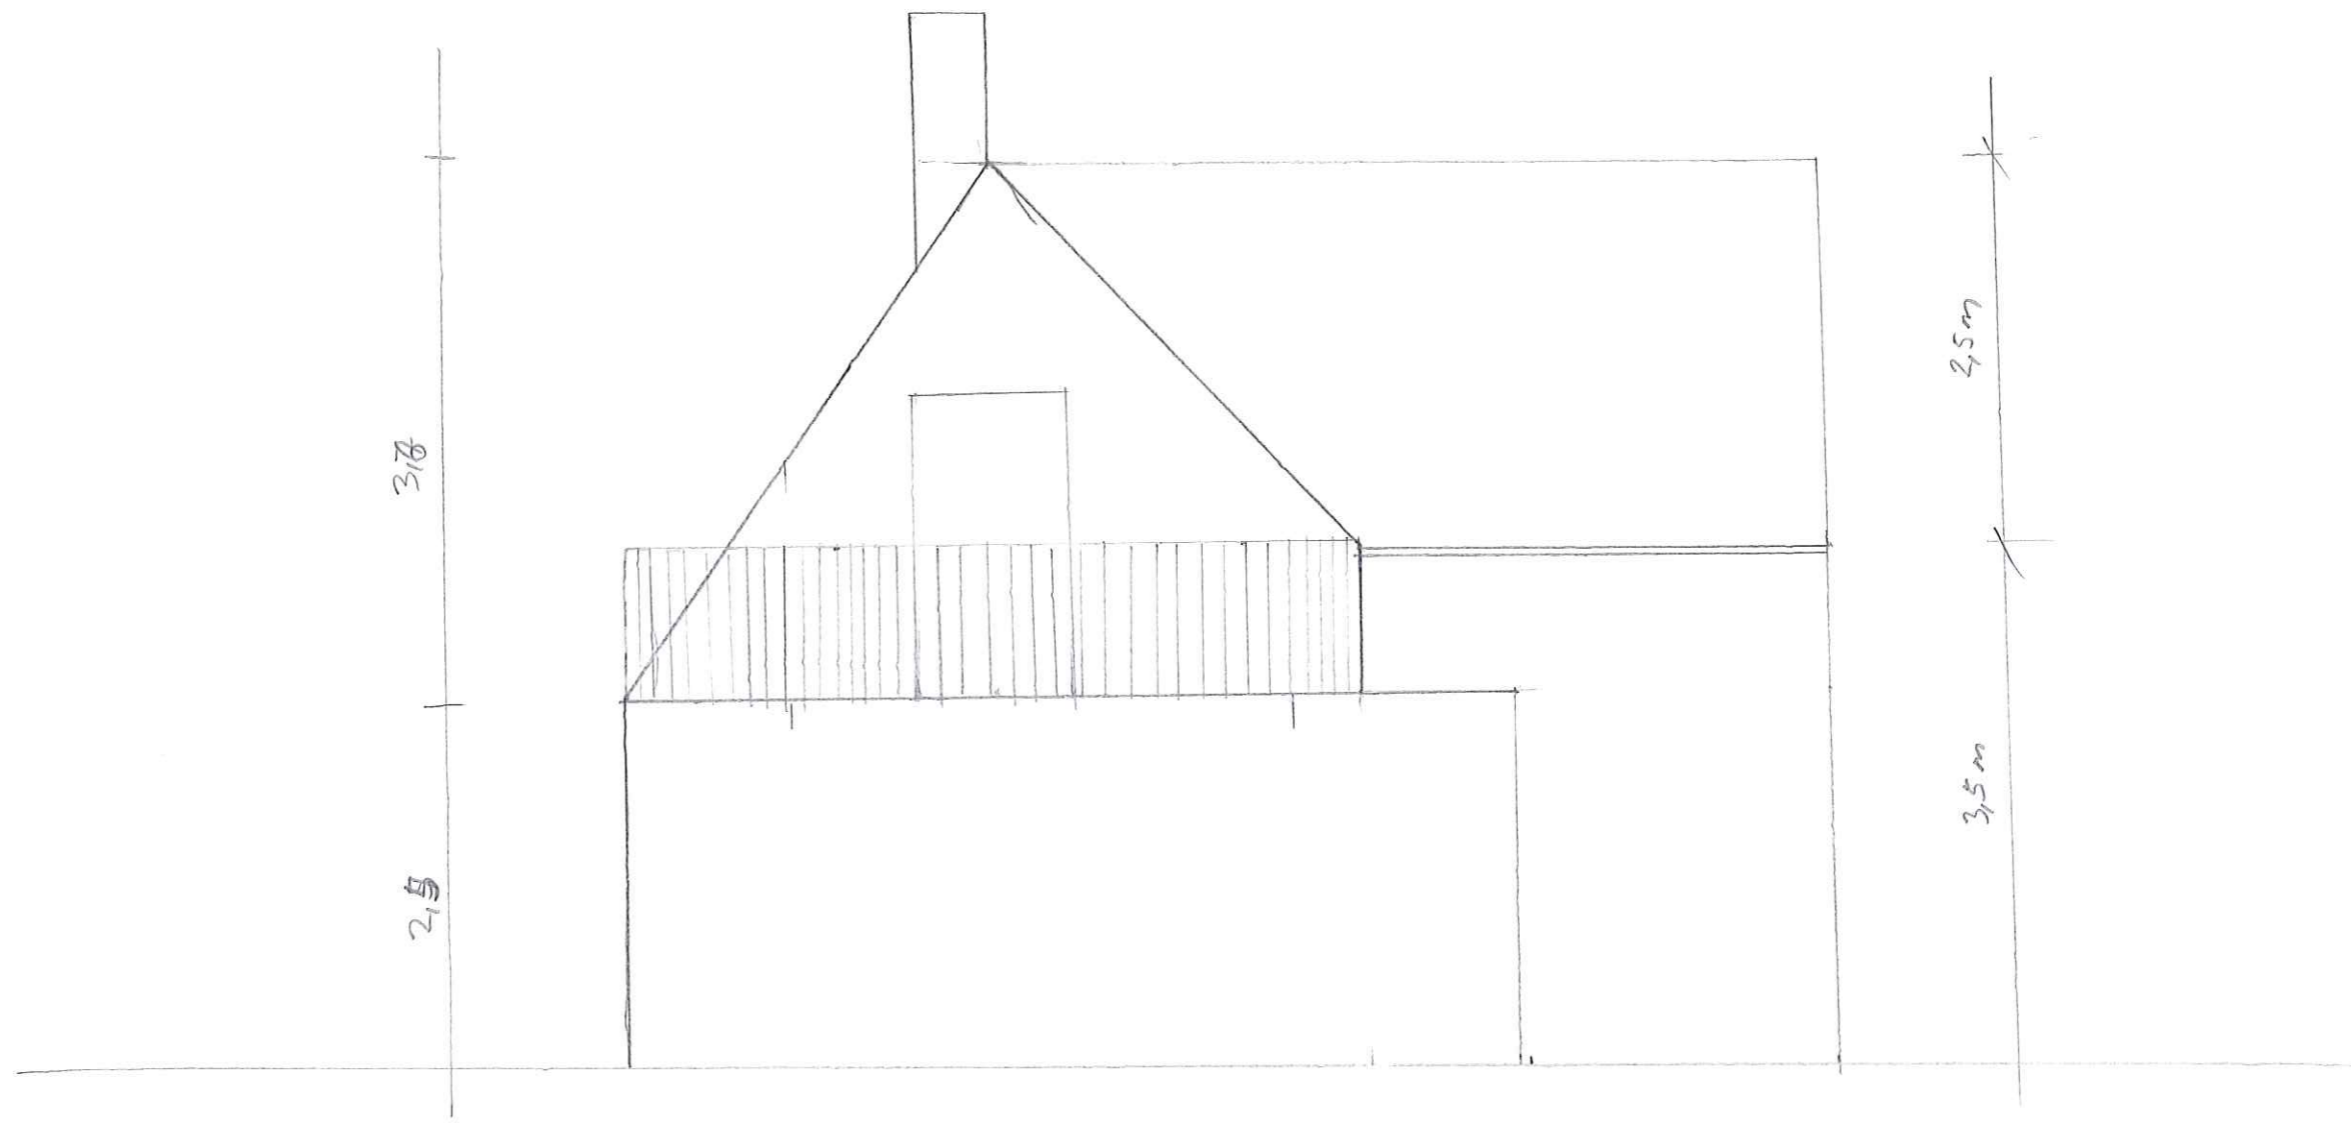

Gavl

[1:50]

Facade mod
Torstunde Bygade.

