



Facade mod vest

Engsvinget 8  
 1.sal  
 A4  
 1:100

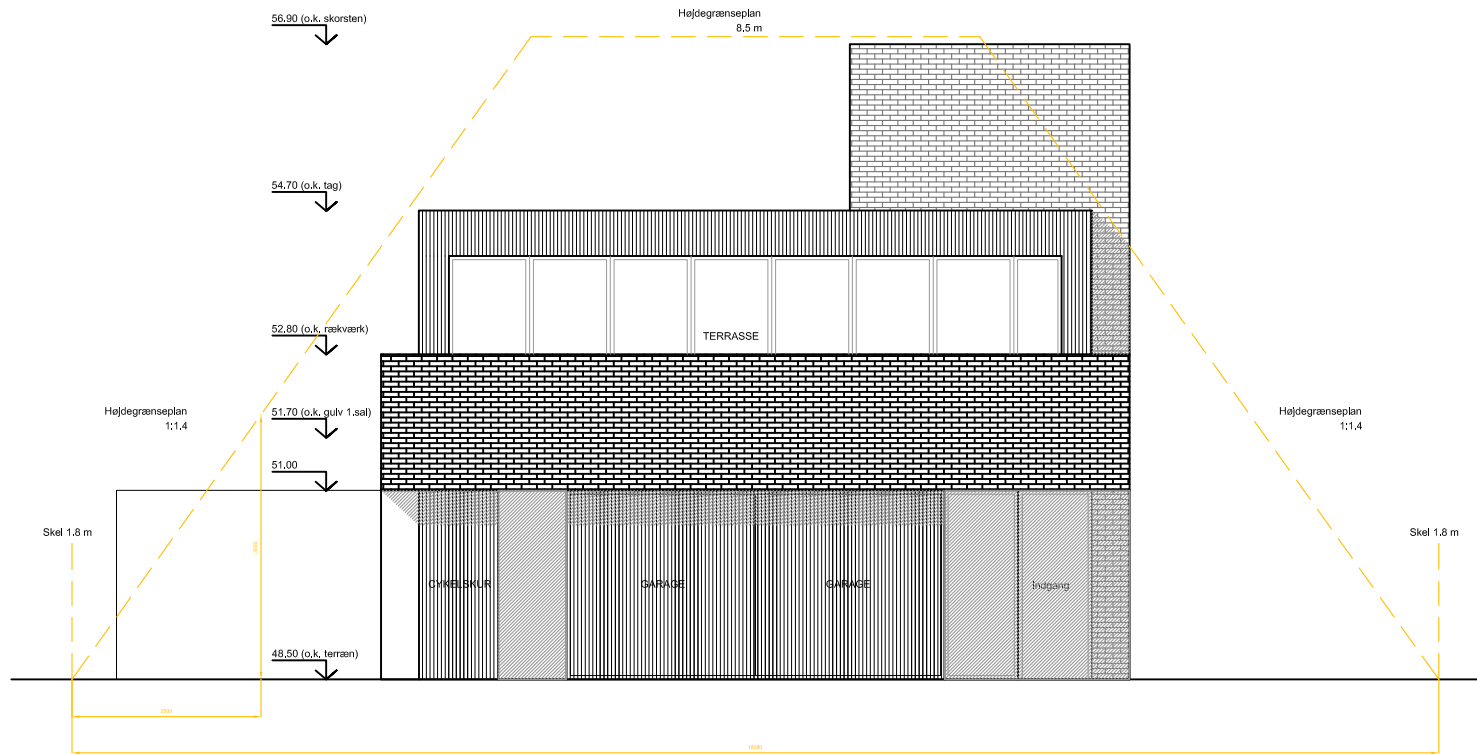


Facade mod øst

Engsvinget 8  
1.sal  
A4  
1:100

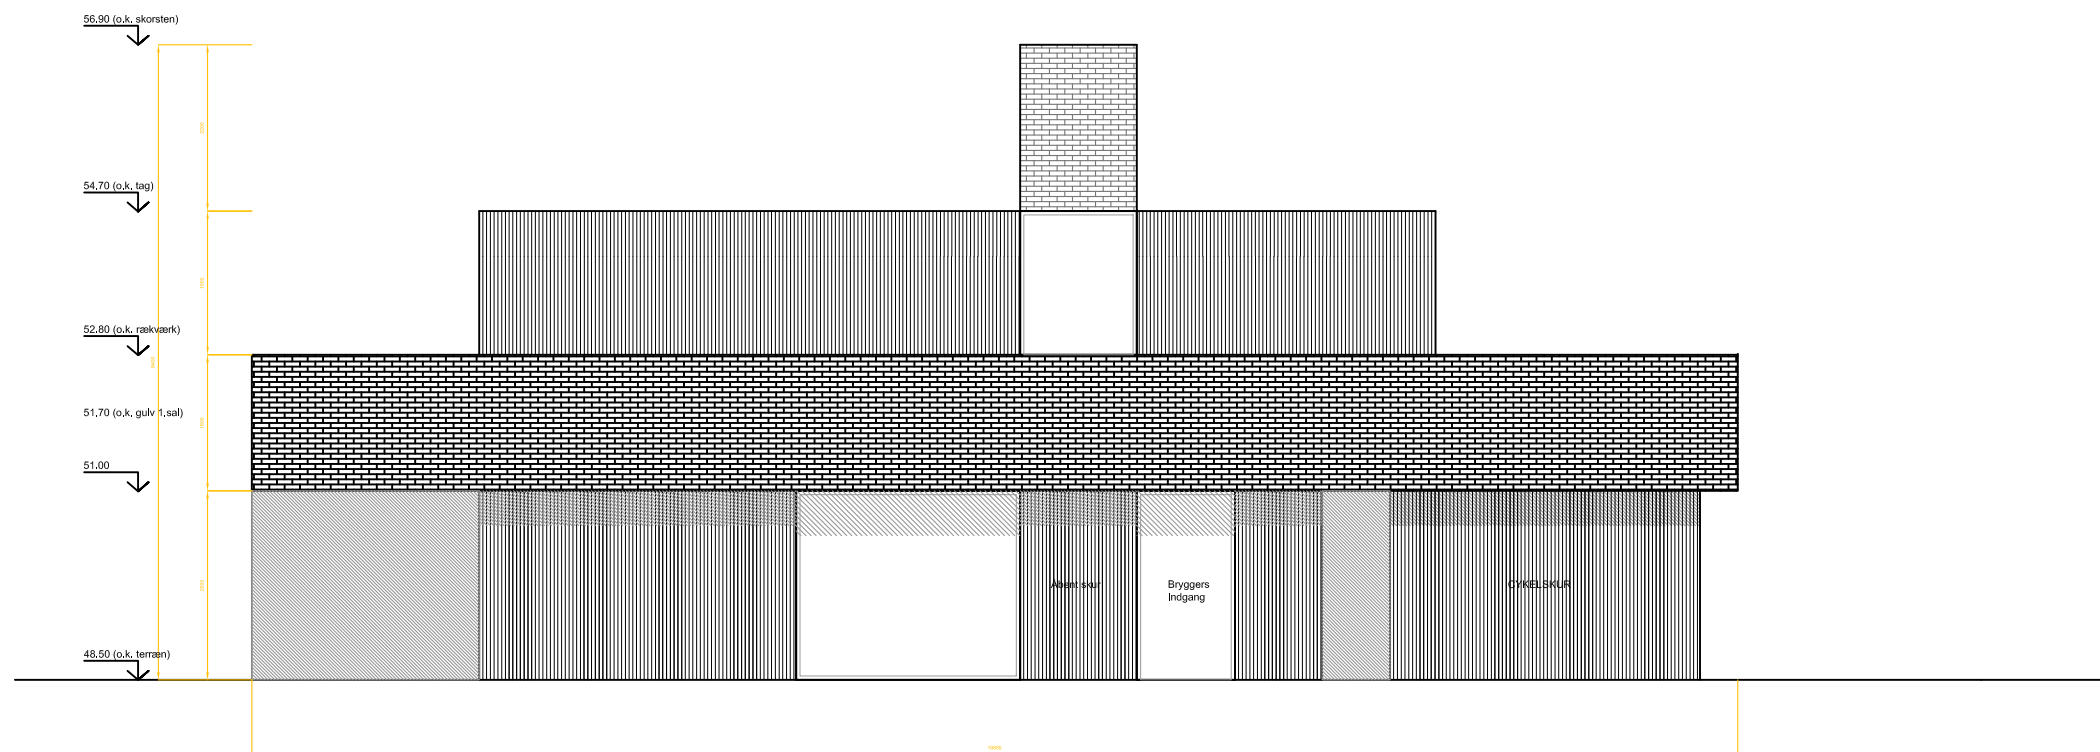

Facade mod syd

Engsvinget 8  
 1.sal  
 A3  
 1:100

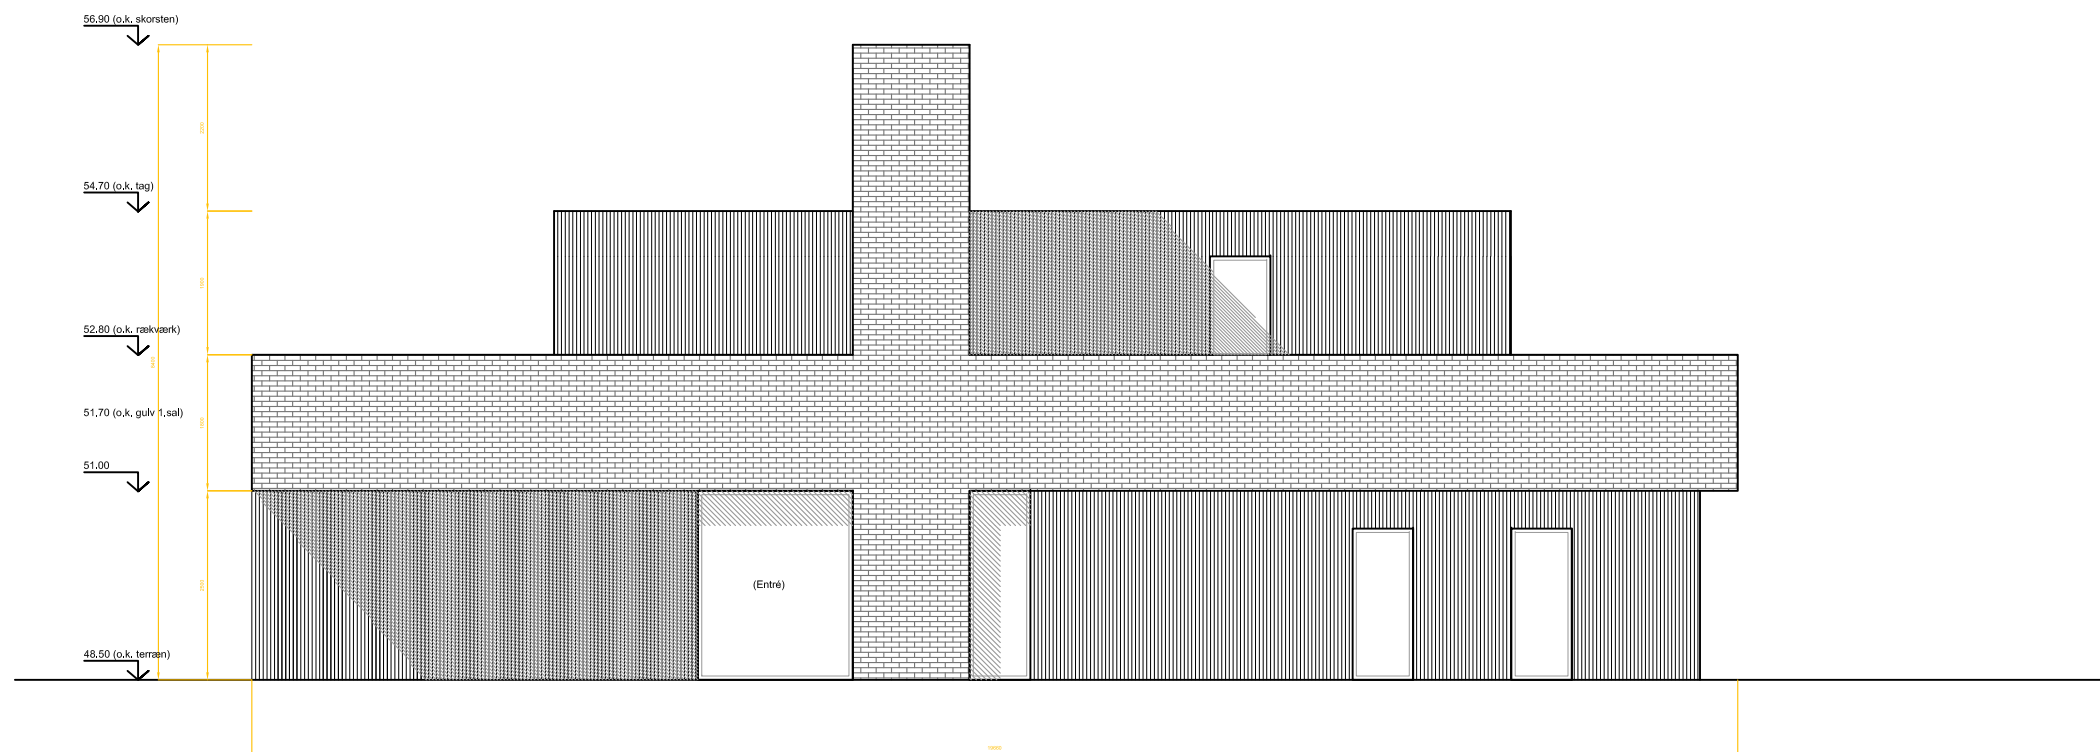

Facade mod nord

Engsvinget 8  
1.sal  
A3  
1:100











