



Project No.	Reference	Date	Page 1/4
Job	Check by	Check date	

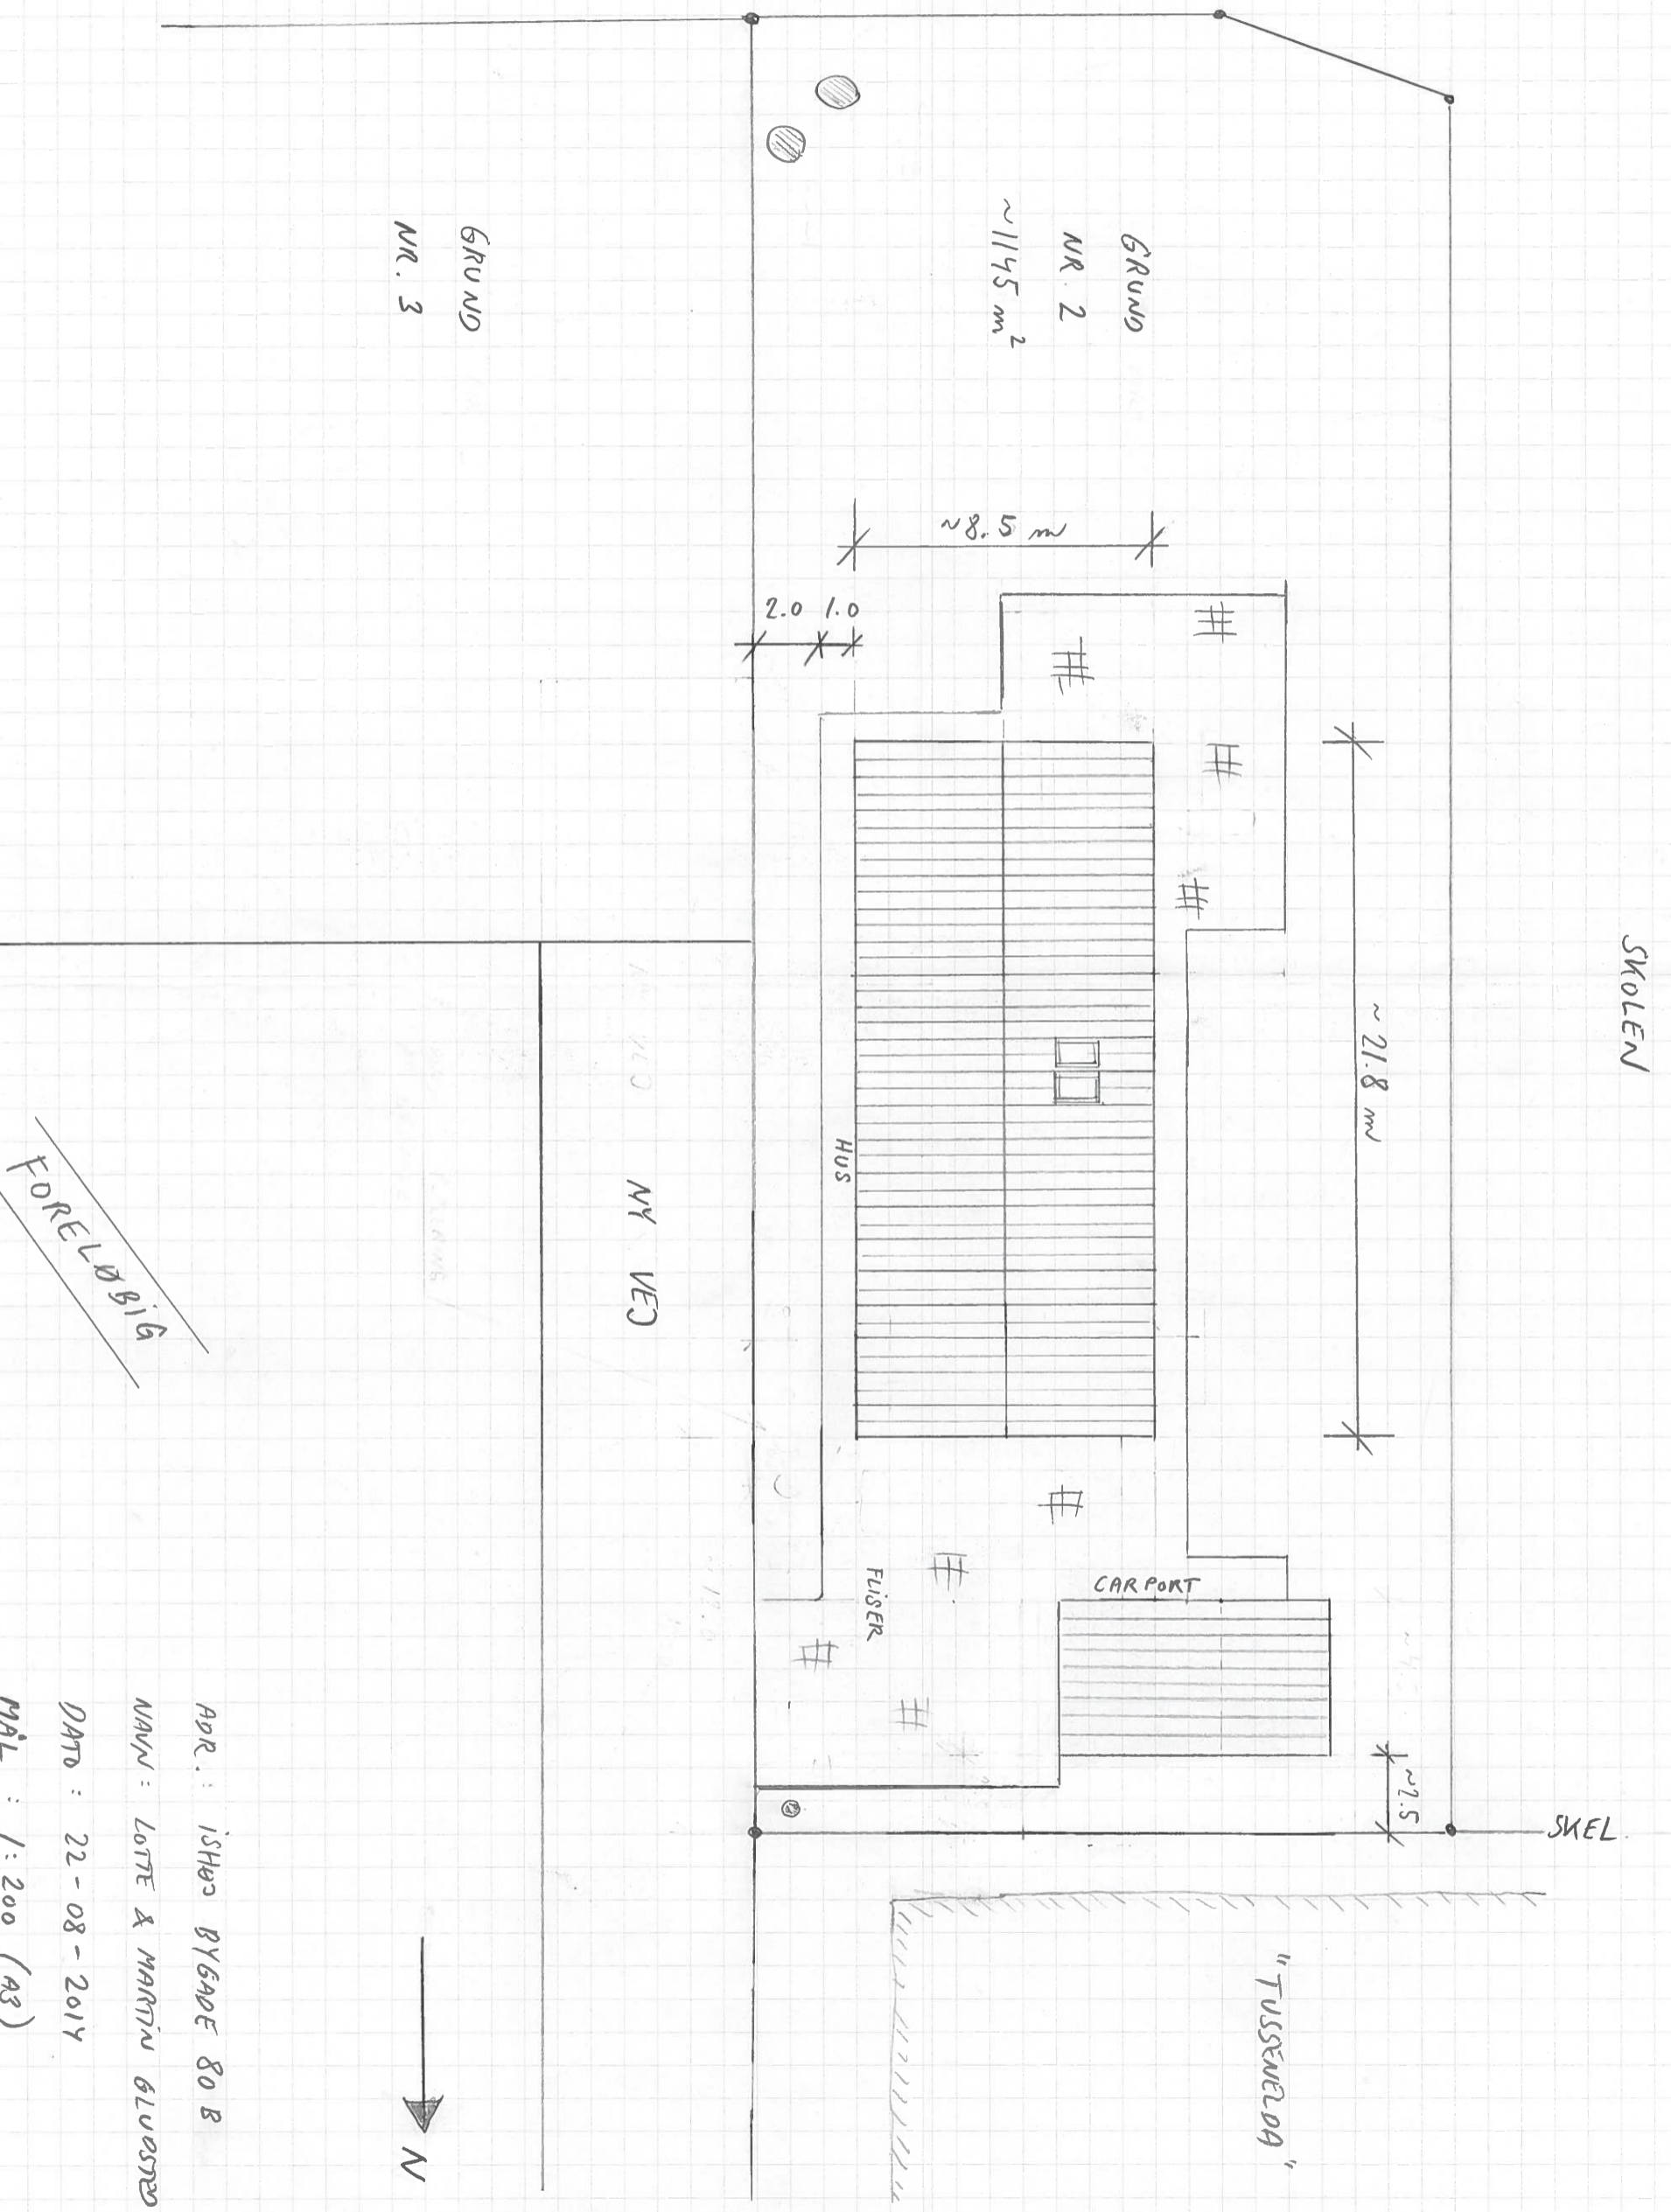

APR. : ISHØJ BYGADE 80 B  
 NAVN : LOTTE & MARTIN GLUSTRUP  
 DATO : 22-08-2014  
 MÅL : 1:200 (A3)  
 TEGN. : OVERSIGTS PLAN

Project No.	Reference	Date	Page 2/4
Job	Check by	Check date	

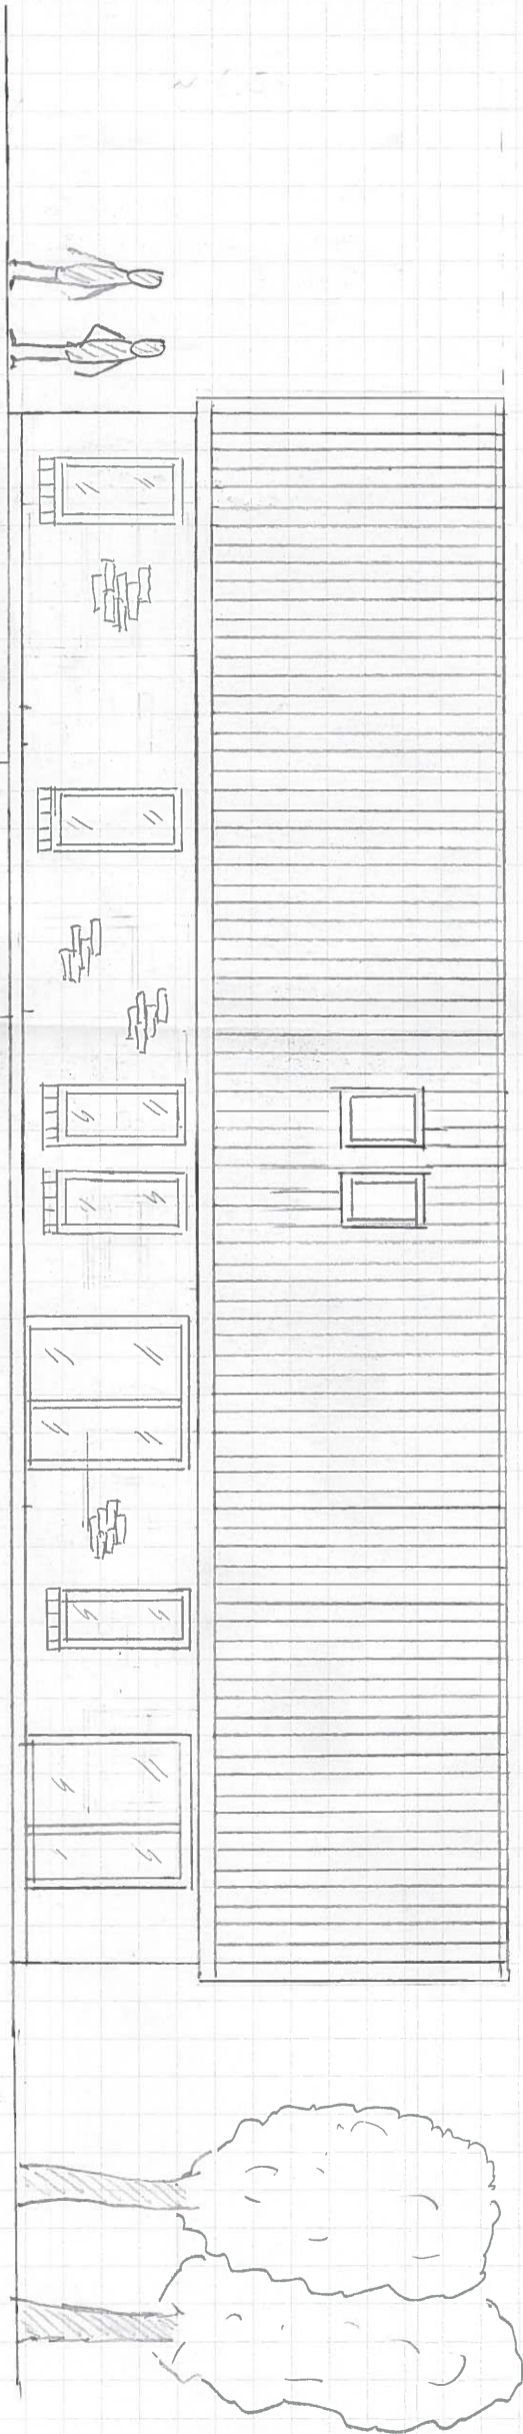


FORELØBIG

FACADE MOD VEST

ADR. ISHØJ BYGGADE 80 B  
 NAVN : LOTTE & MARRINI BLUSTRUP  
 DATO : 22-08-2014  
 MÅL : 1:100 (A3)  
 TEGN.: FACADE MOD VEST.

Project No.	Reference	Date	Page 3/4
Job	Check by	Check date	

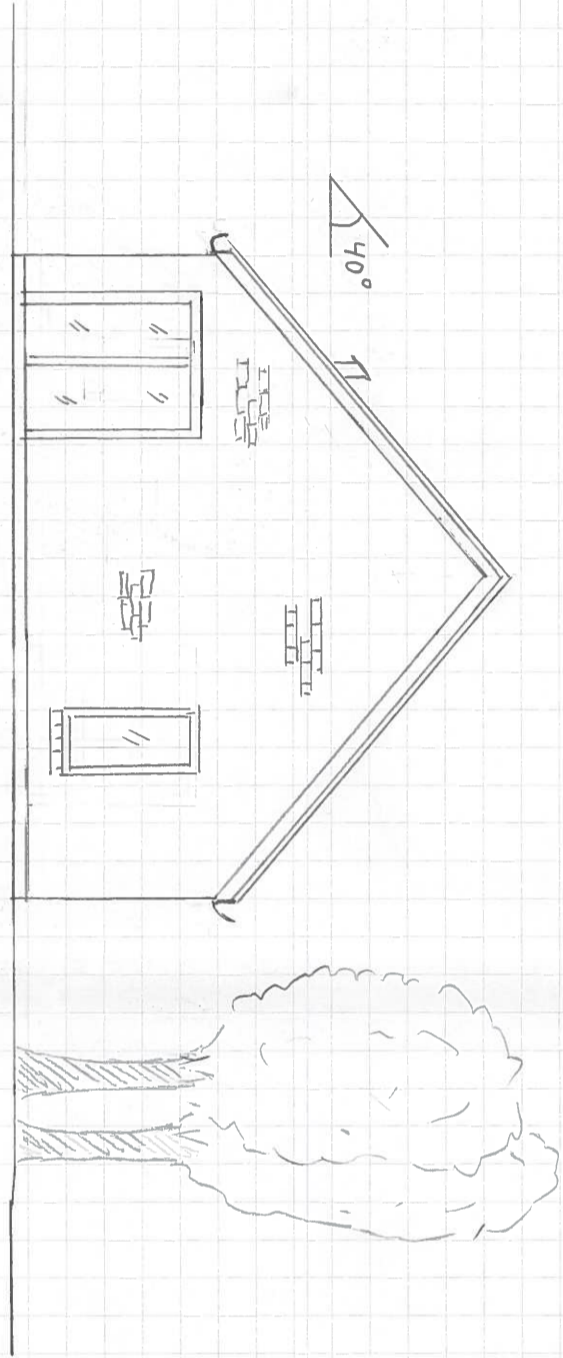


GAVL M00 SYD


FORELÖB16

Adress: ISHED BYGGE 80 B  
 NAVN: LOTTE & MARTIN GLUSTED  
 DATO: 21-08-2014  
 MAIL: 1:100 (A3)  
 TEGN.: GAVL M00 SYD


Project No.	Reference	Date	Page 4/4
Job	Check by	Check date	

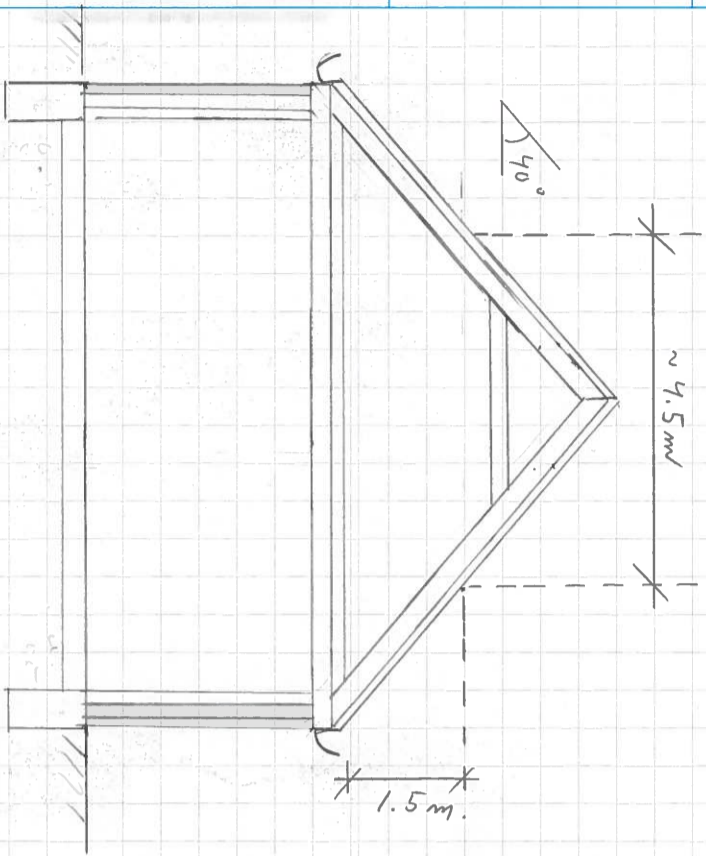

SPÆR TYPE 1  
HANERÅNDS SPÆR

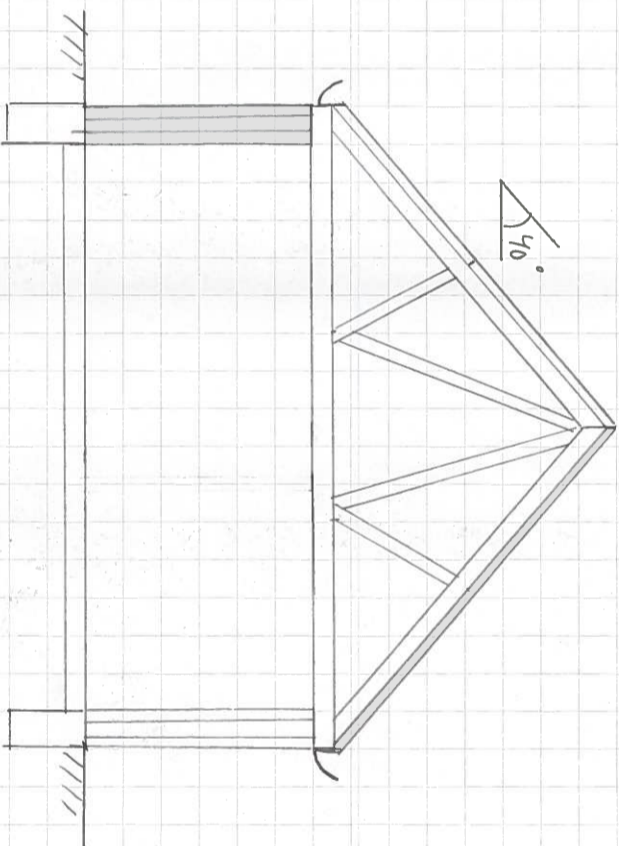

SPÆR TYPE 2  
ALM. GITTER SPÆR

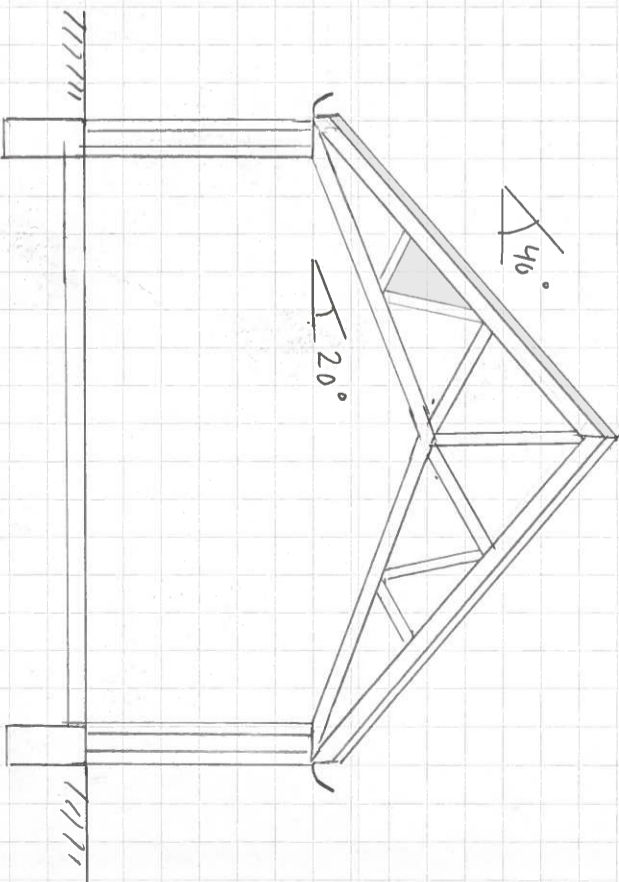

SPÆR TYPE 3  
SAKSES PÆR 40°/20°

FORELØBIG

ADR : ISHØJ BYGGE 808  
 NAVN : LOTTE & MARRIN BLUMSTED  
 DATO : 22-08-2014  
 MÅL : 1:100 (A3)  
 TEGN : OPSTÅLTER / SNIT. SPÆR.