

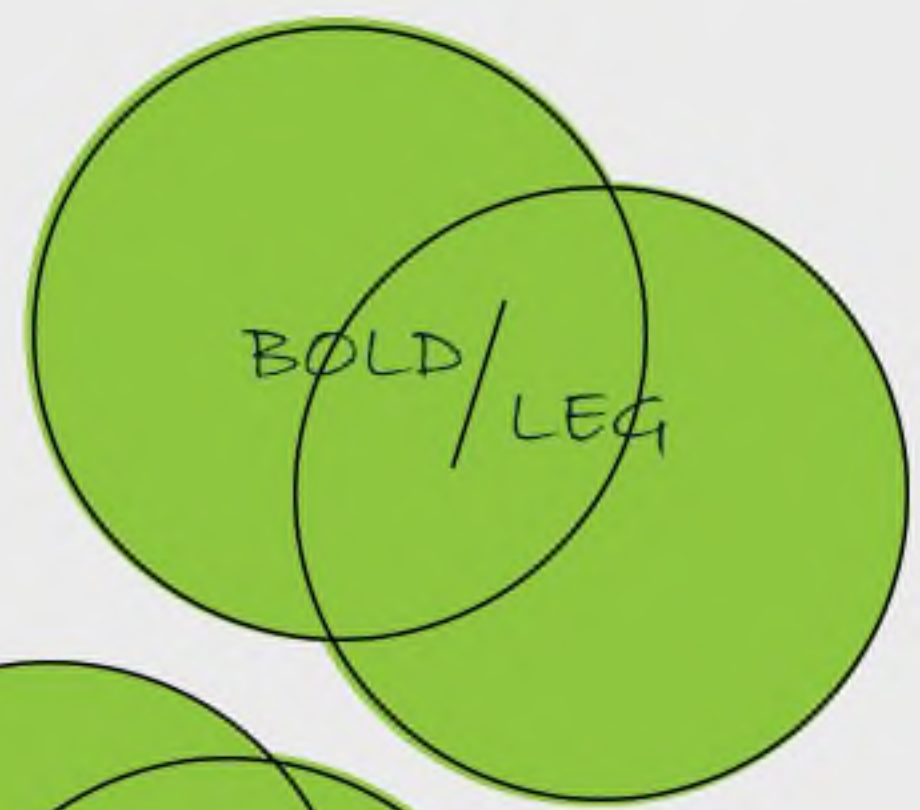
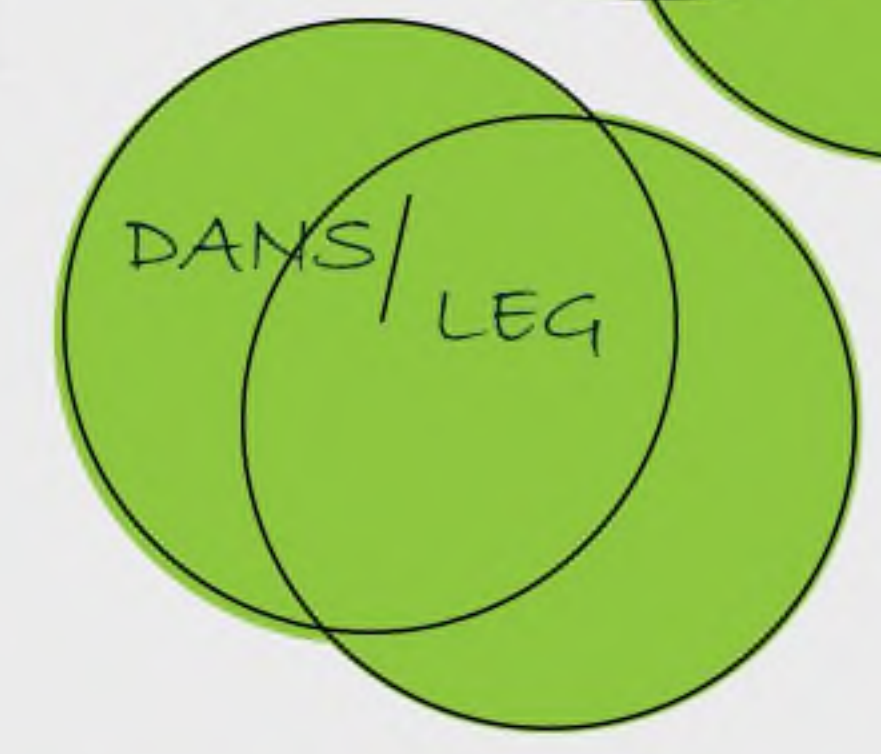


LEG PÅ KAJ

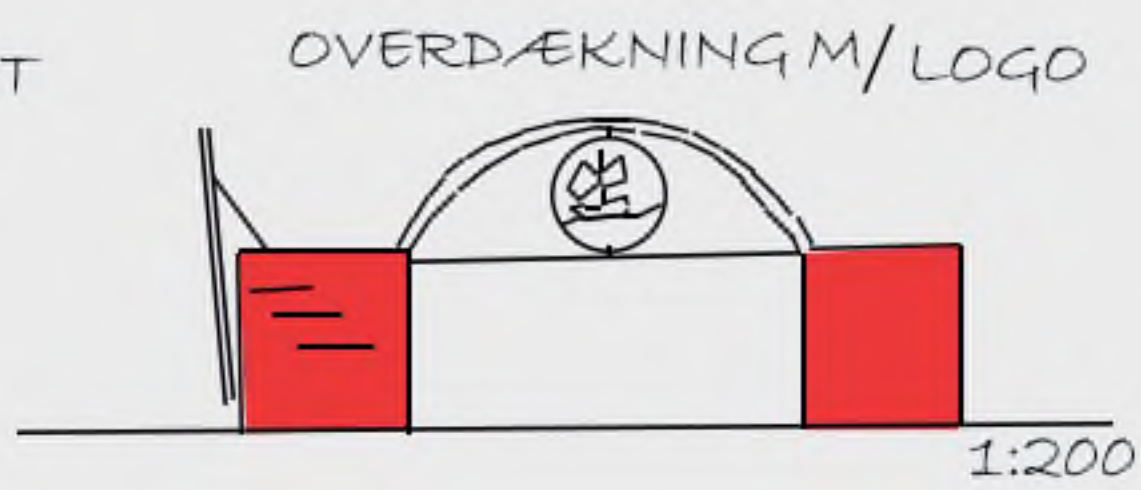

1:100

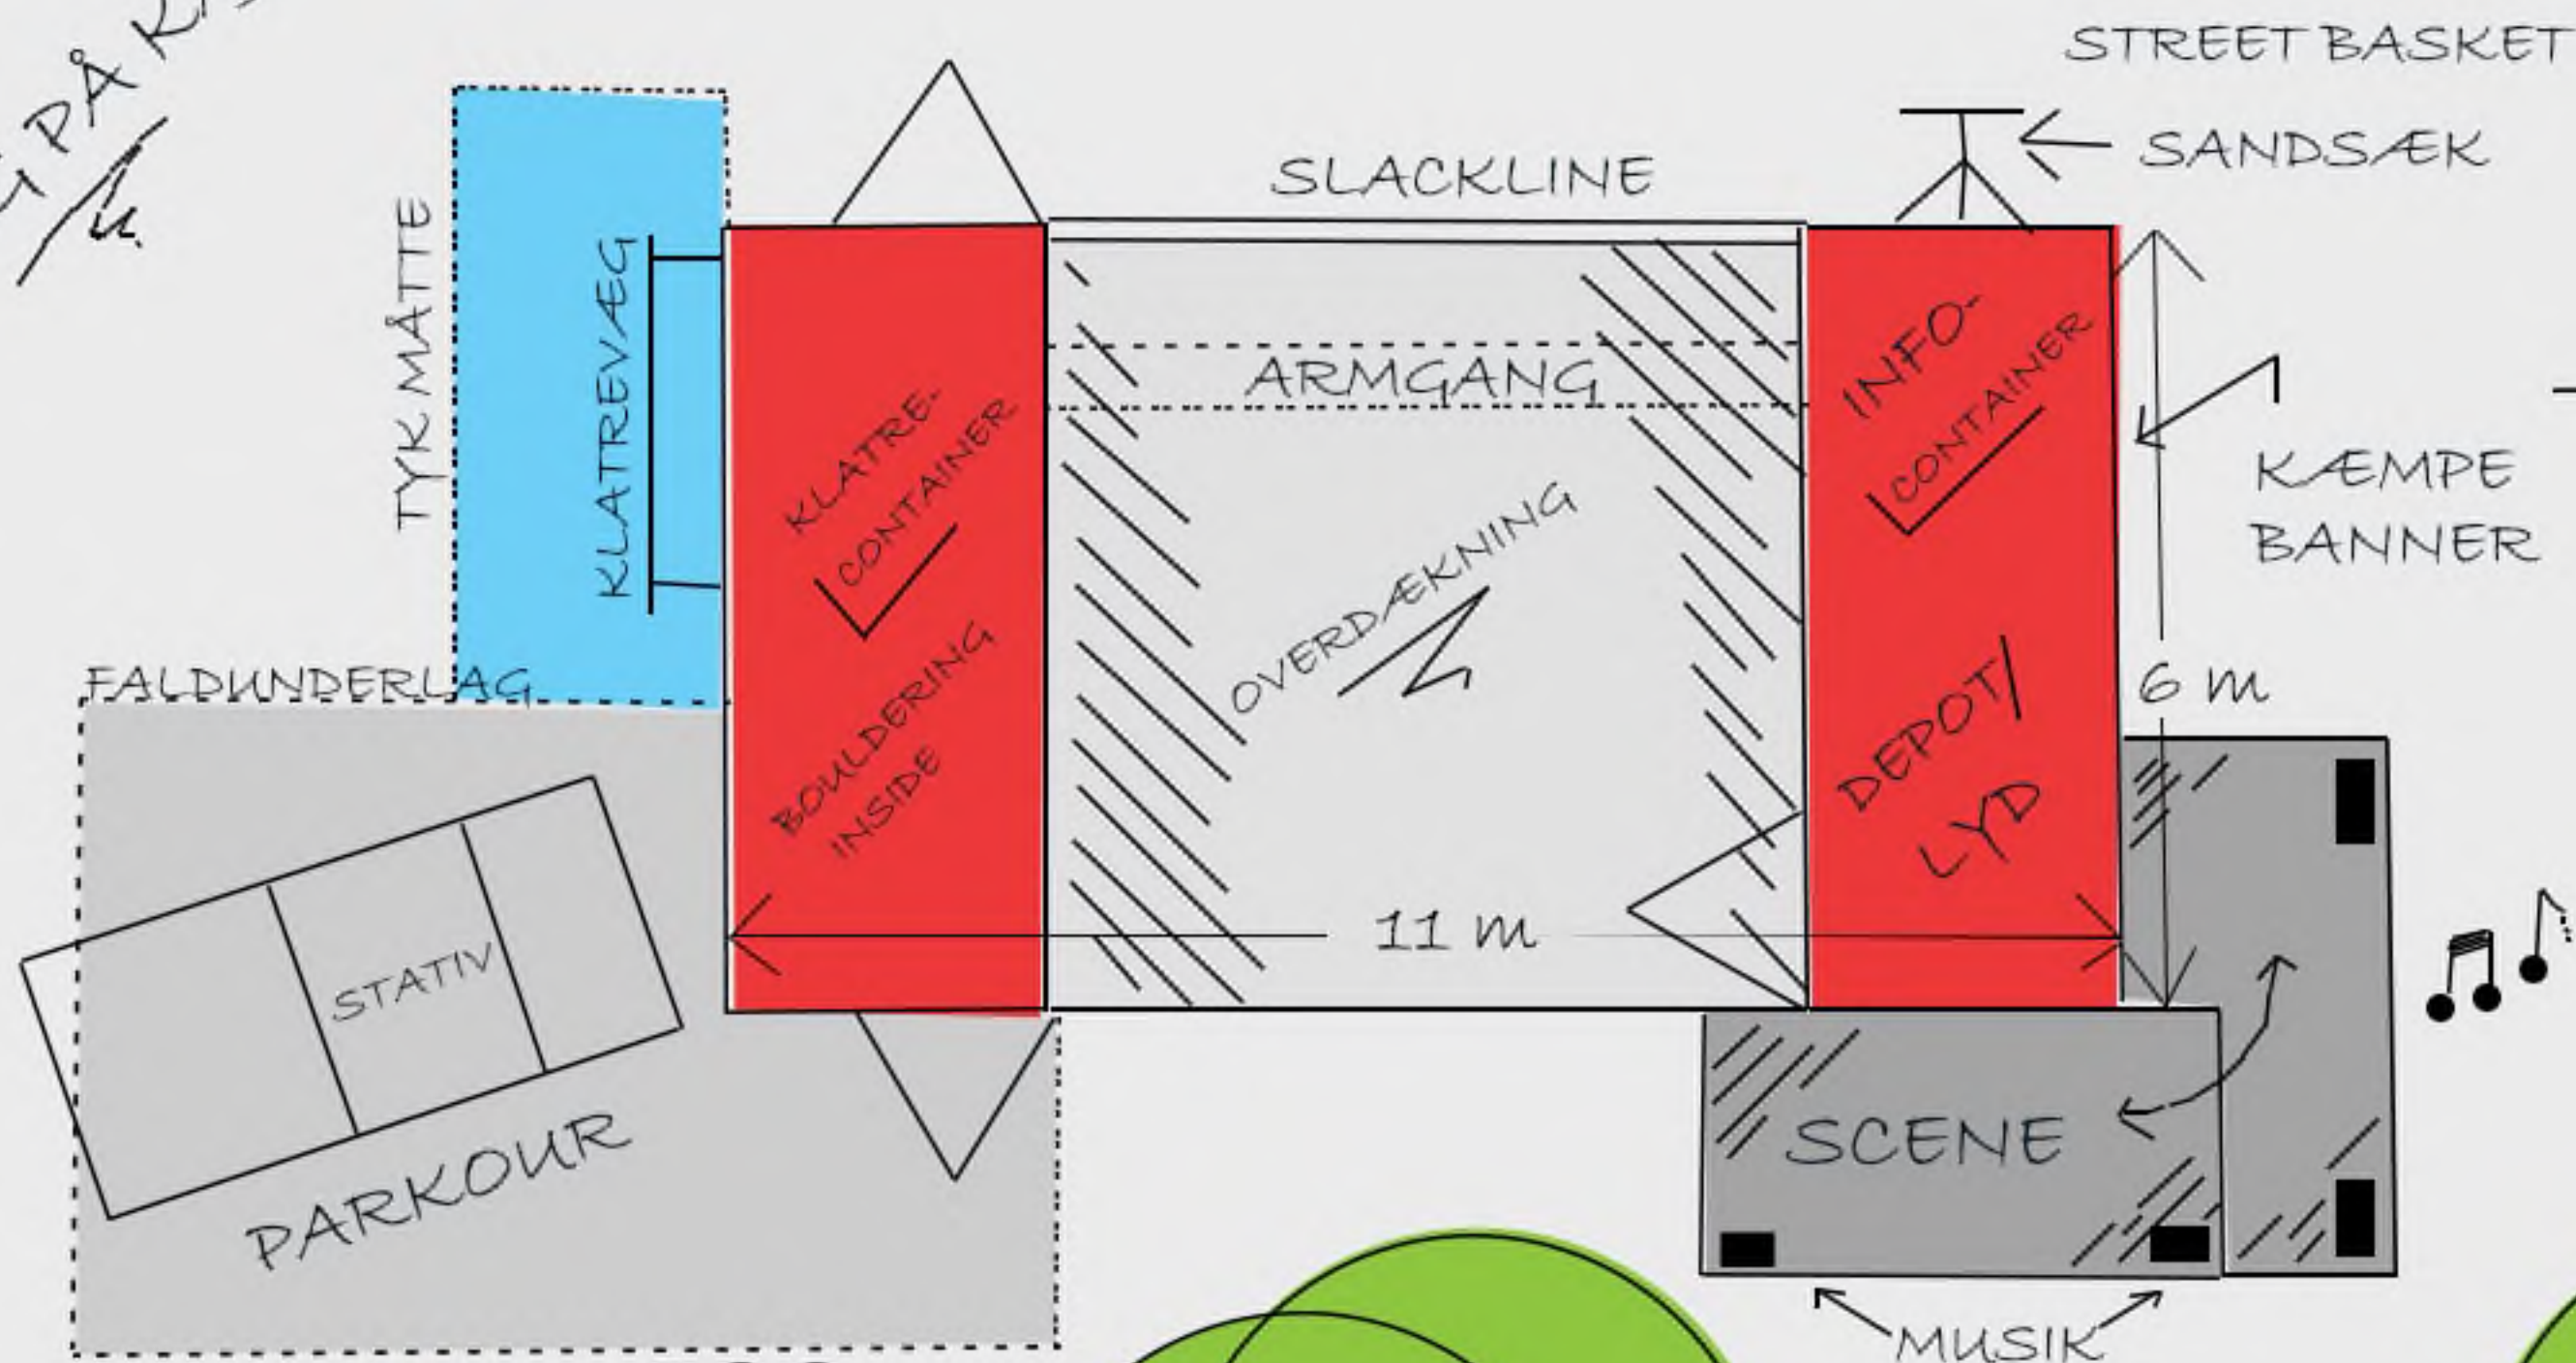