


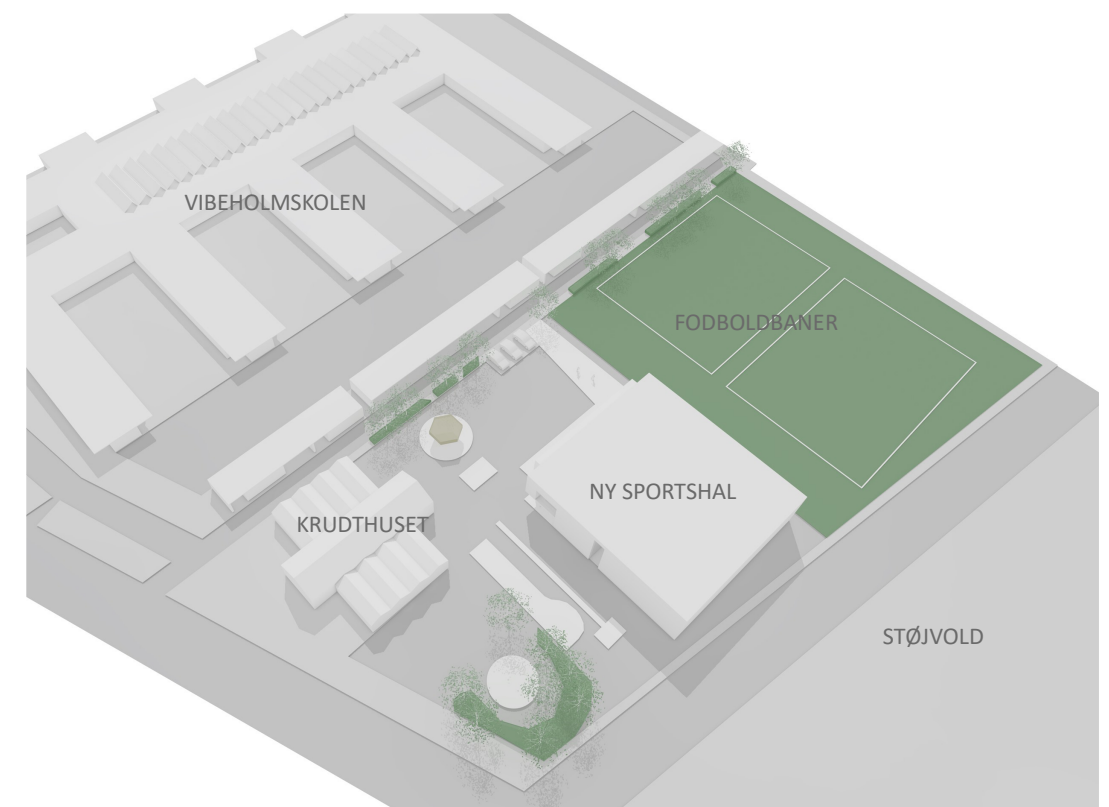
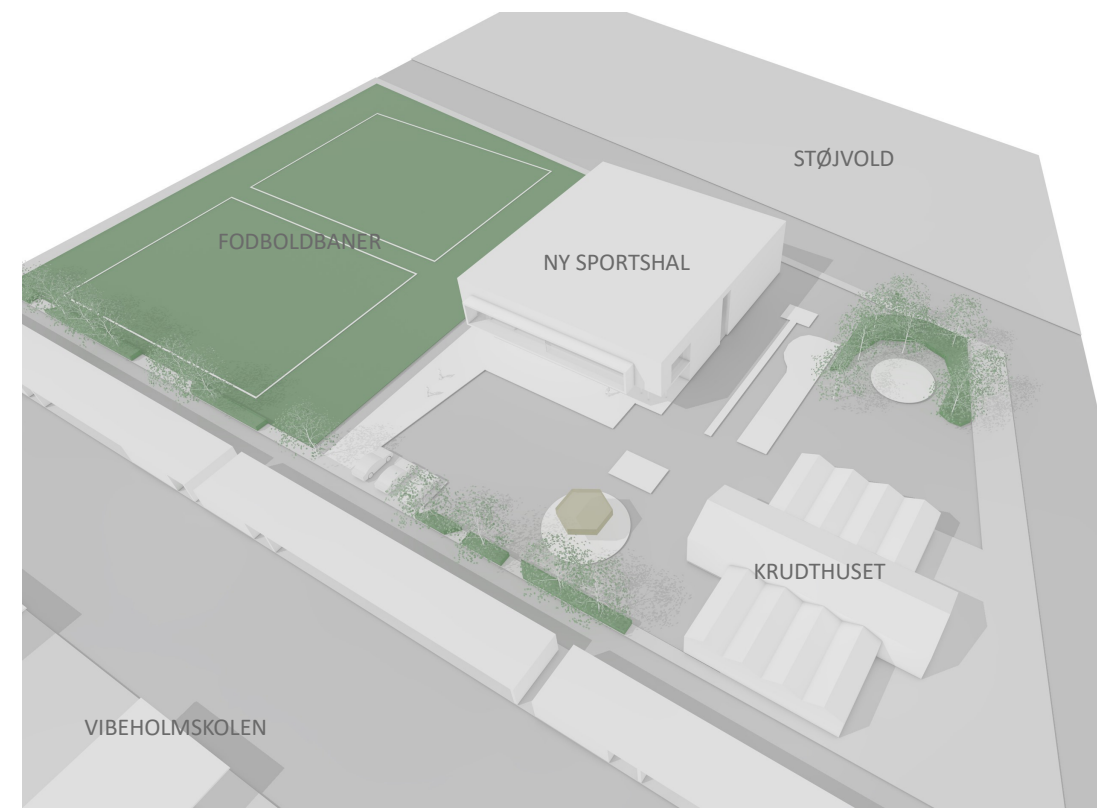


VIBEHOLMSKOLEN



FORSLAG A / SPORTSHAL M. BASKETBALL BANE

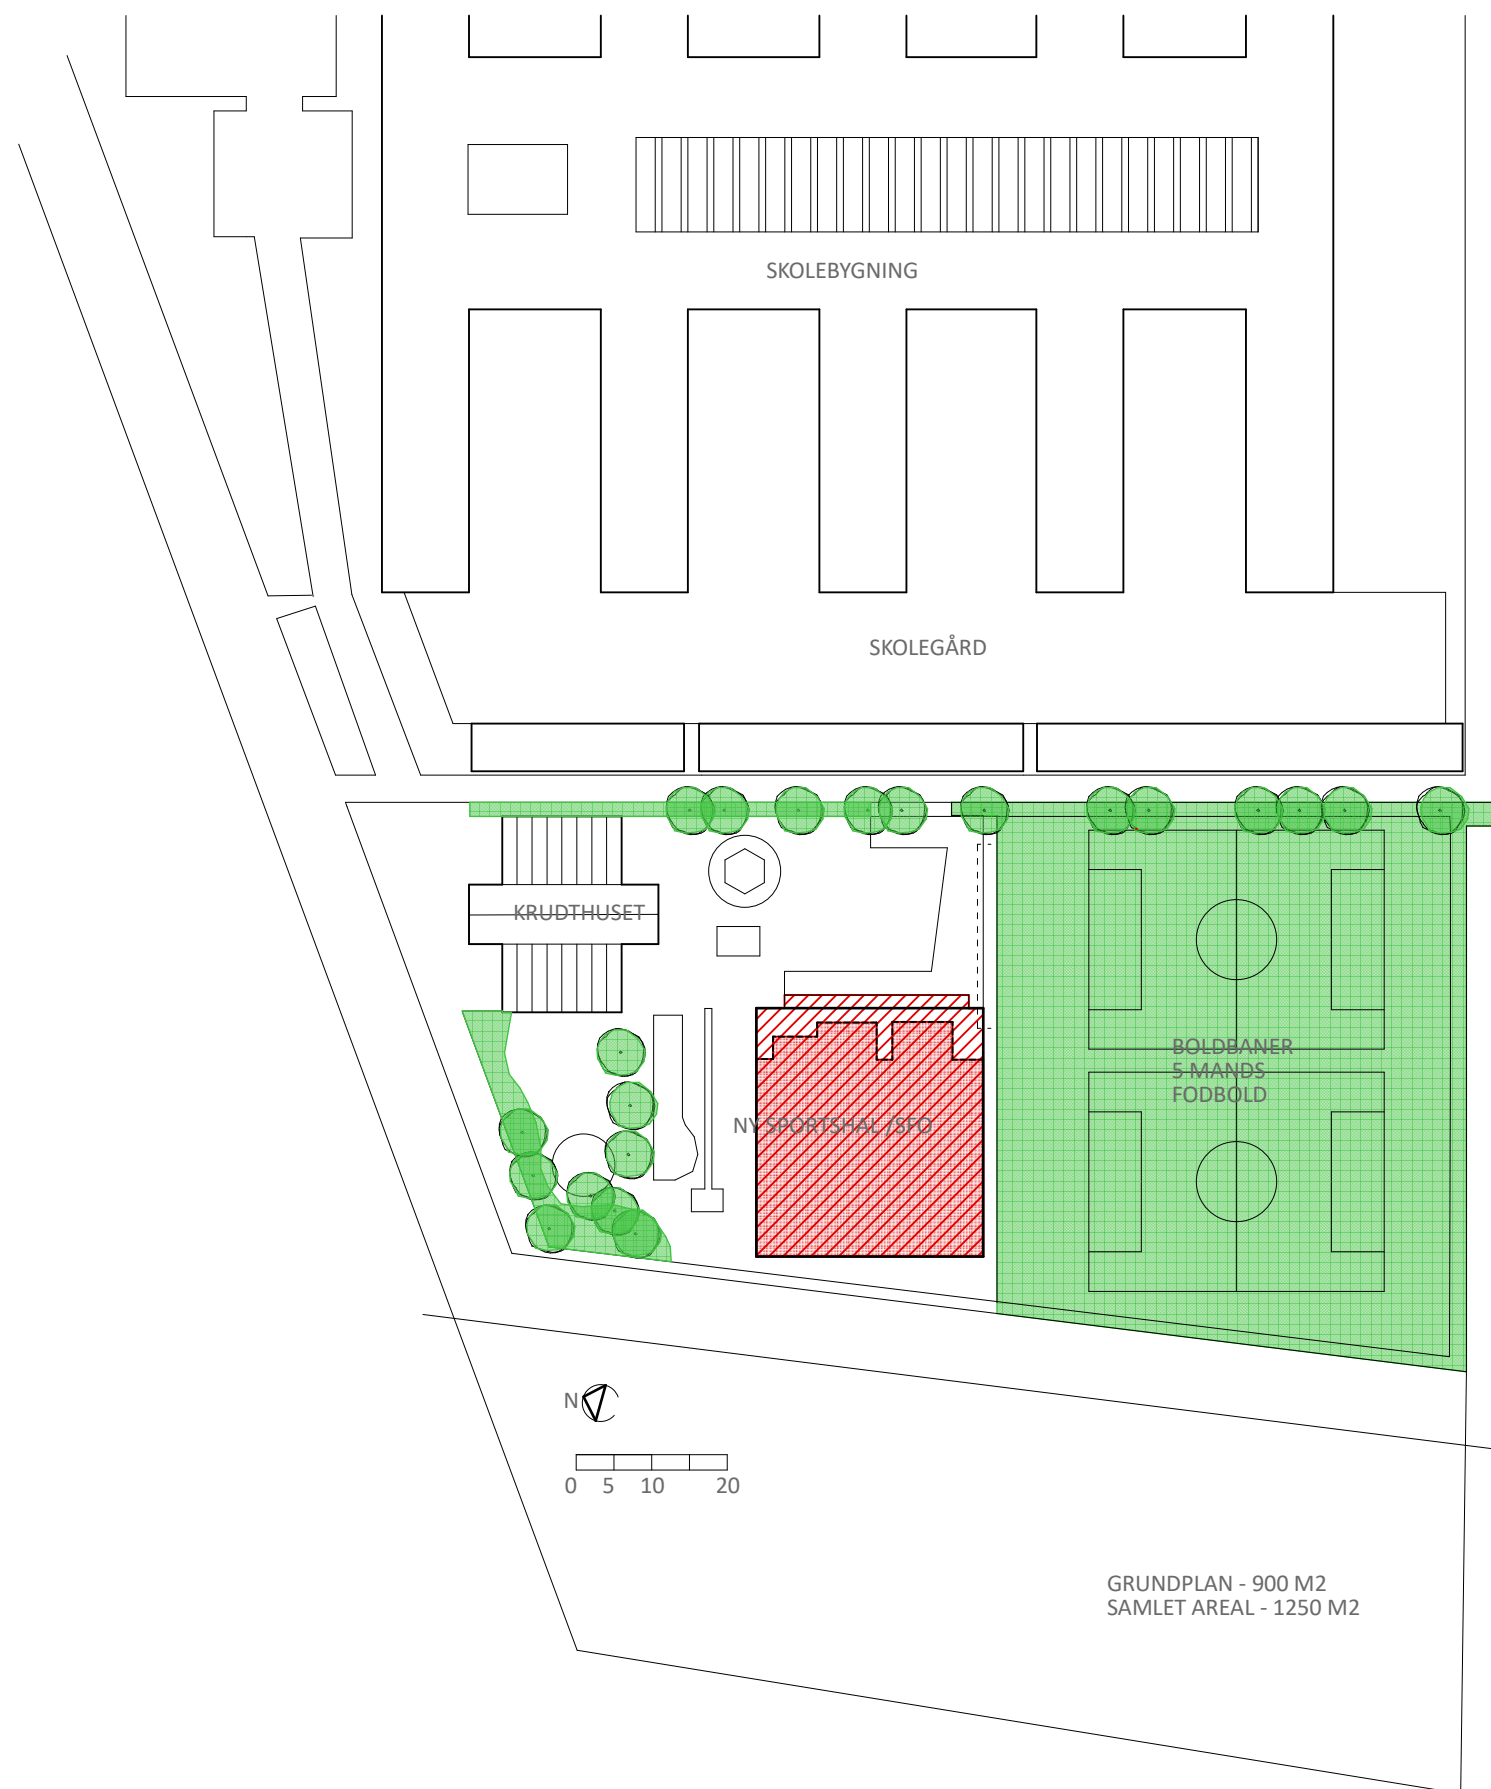

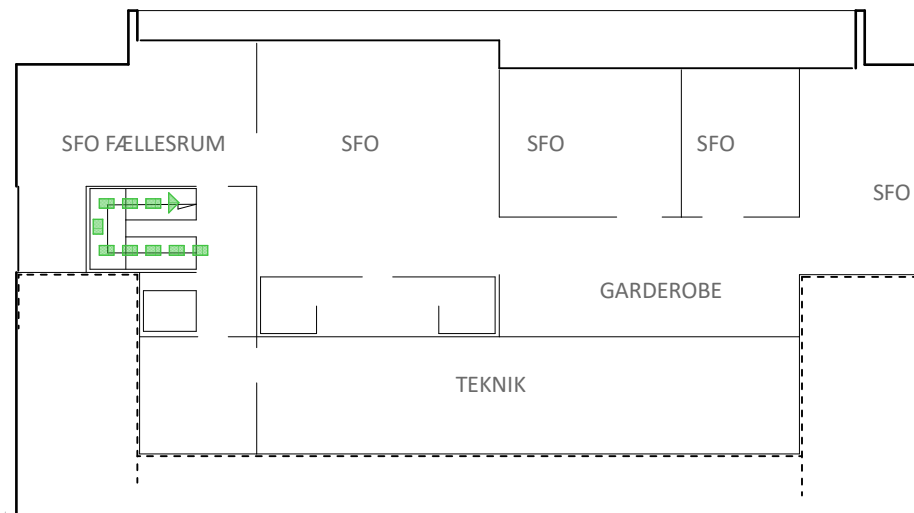

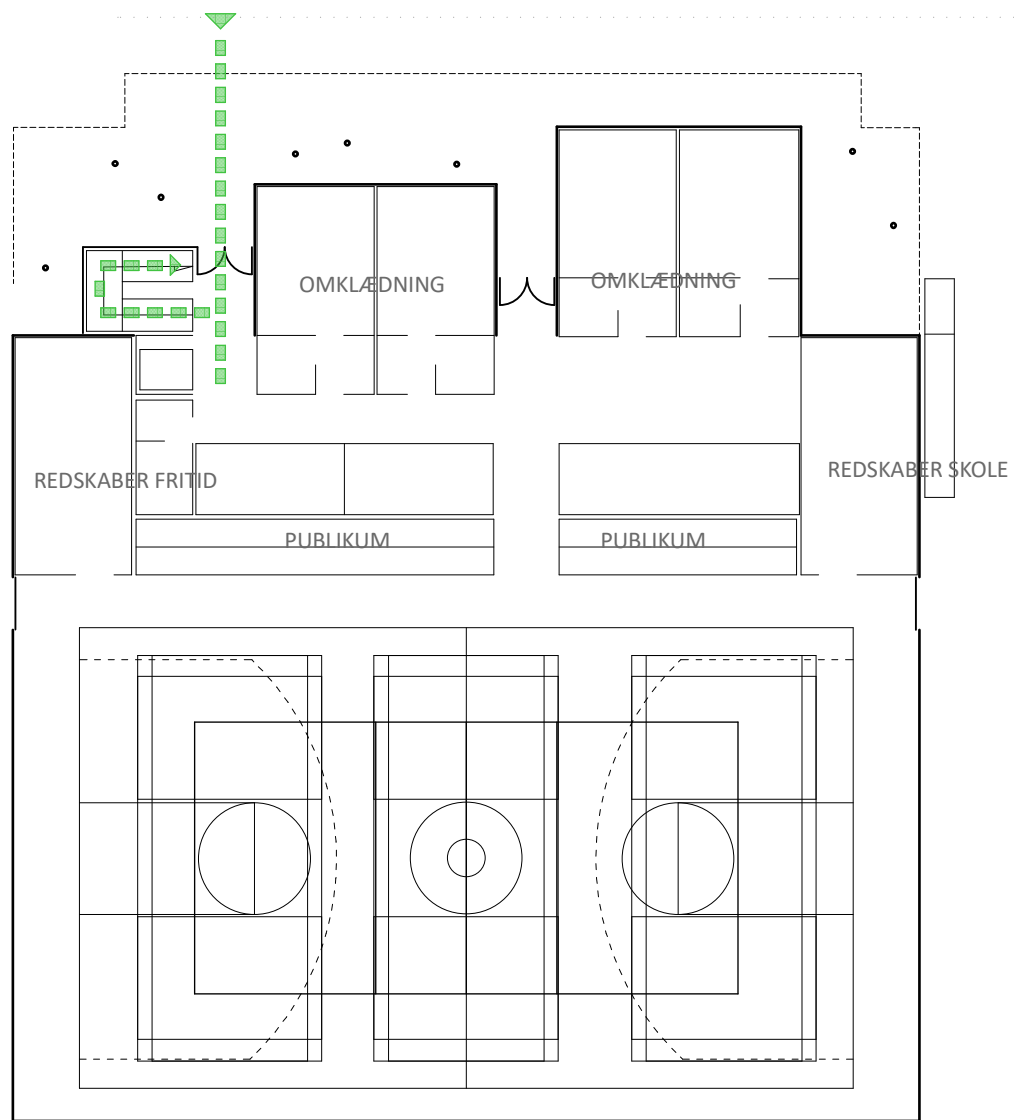

UDSNIT 1.SAL / SFO


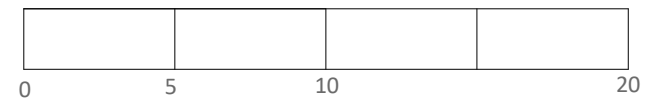
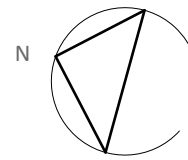





STUEPLAN SPORTSHAL

VIBEHOLMSKOLEN

FORSLAG B / SPORTSHAL M. BASKETBALL BANE



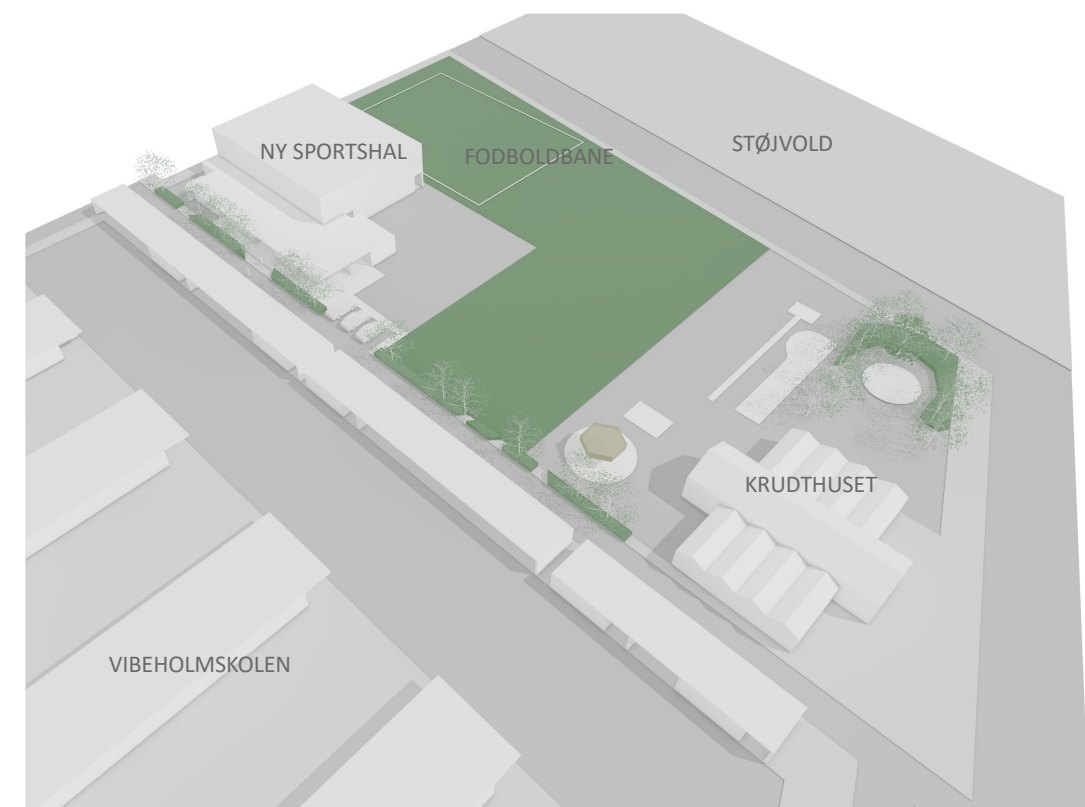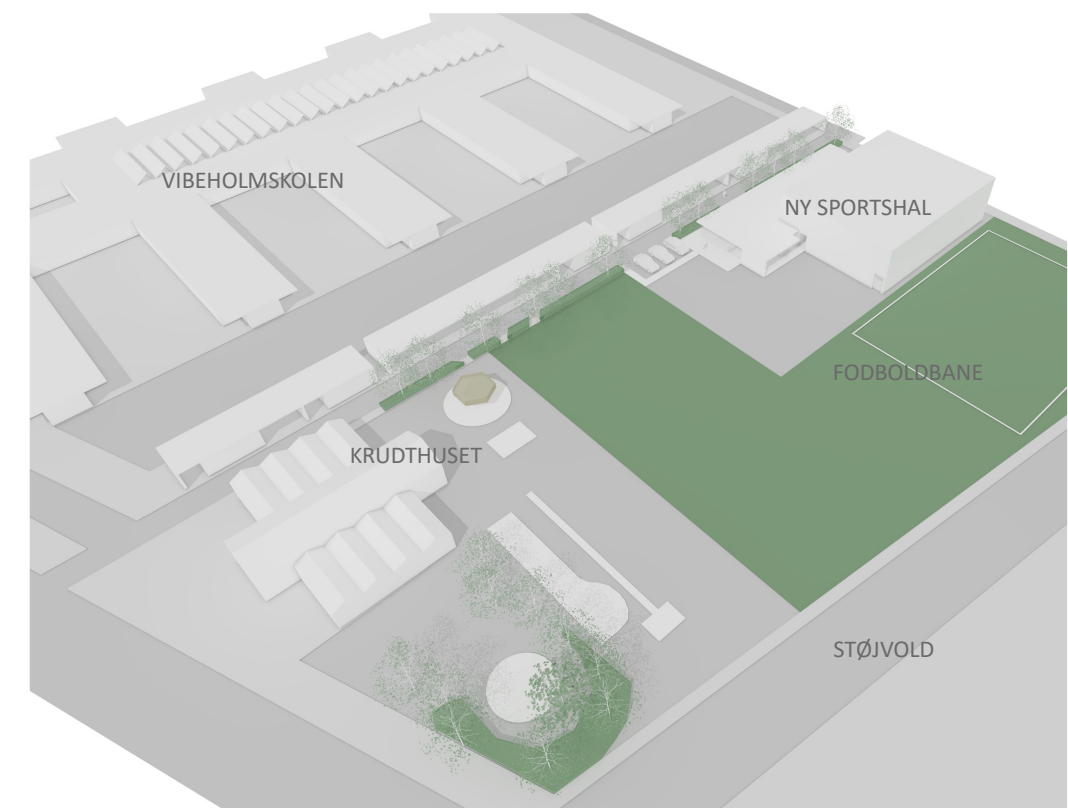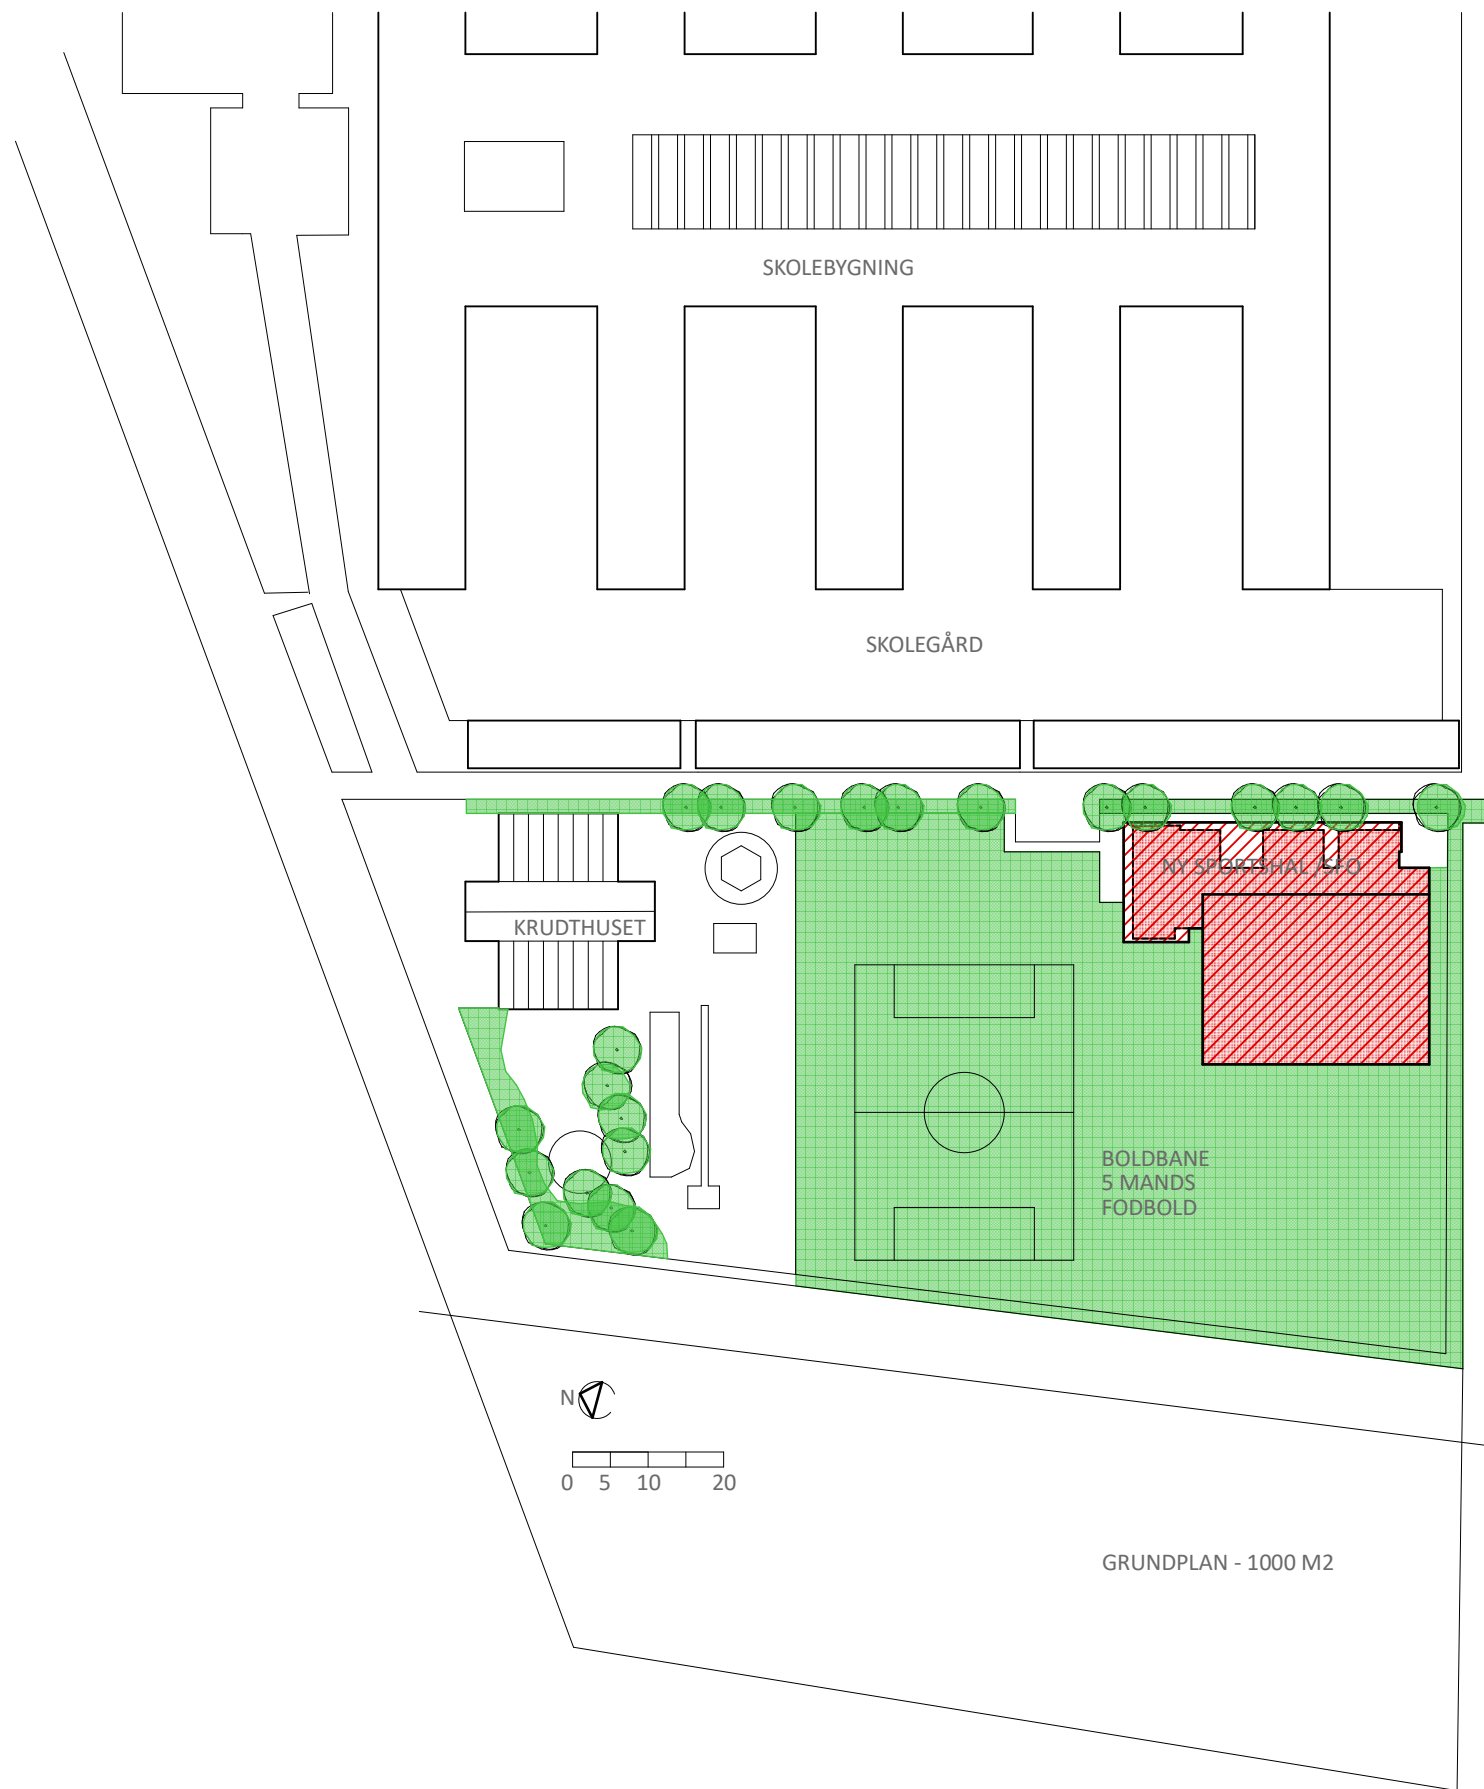


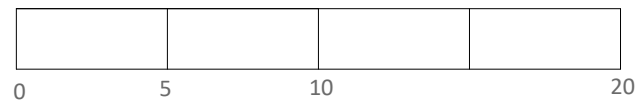
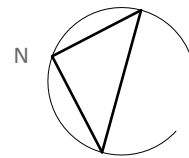
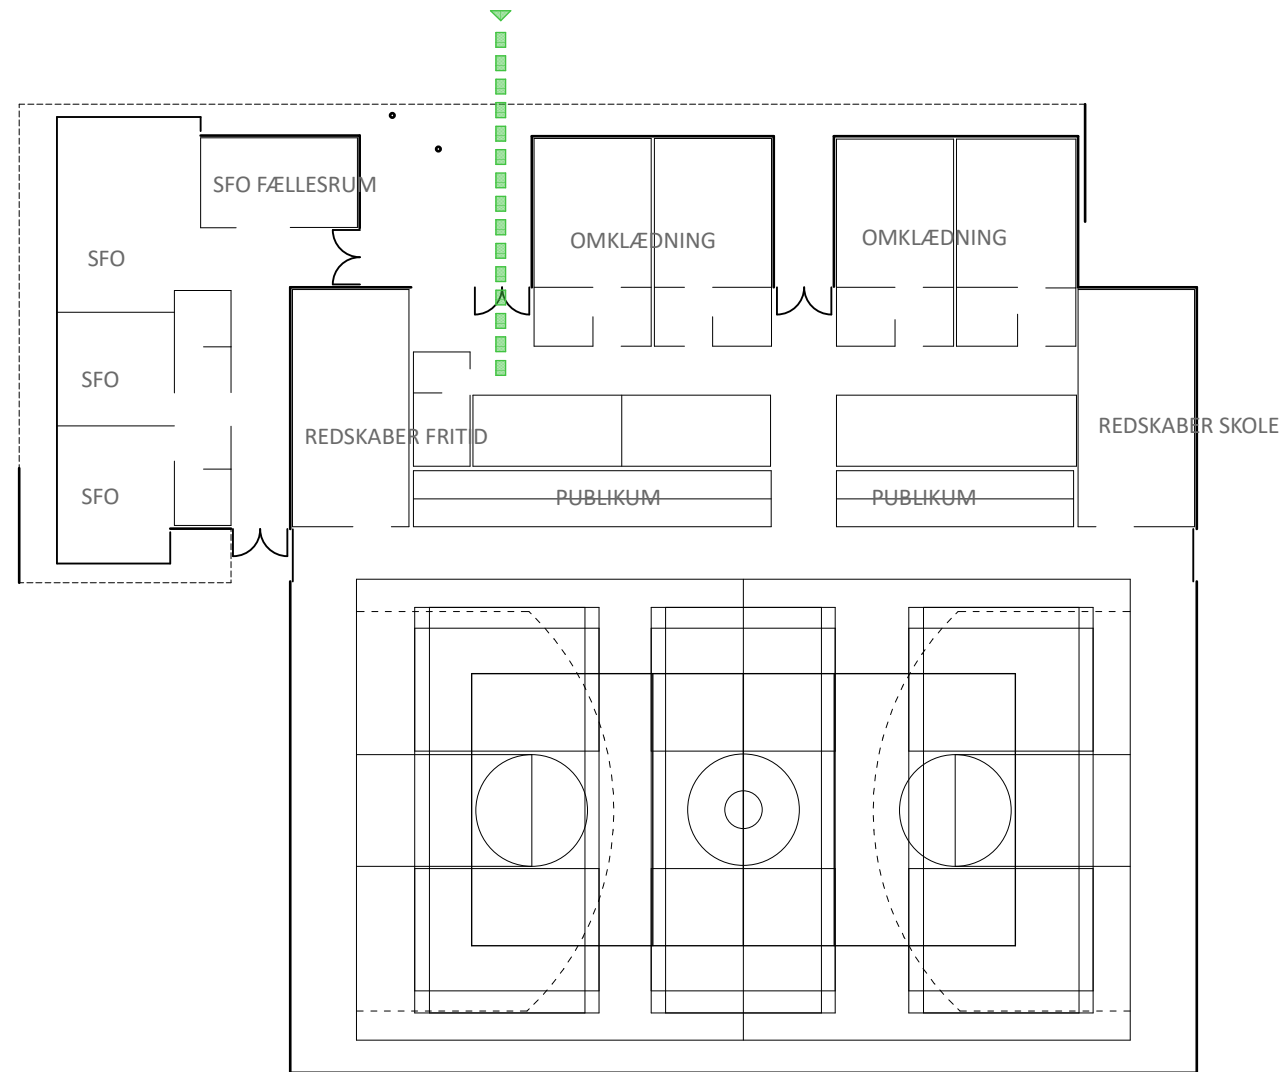



STUEPLAN SPORTSHAL

VIBEHOLMSKOLEN

FORSLAG C / SPORTSHAL M. HÅNDBOLD

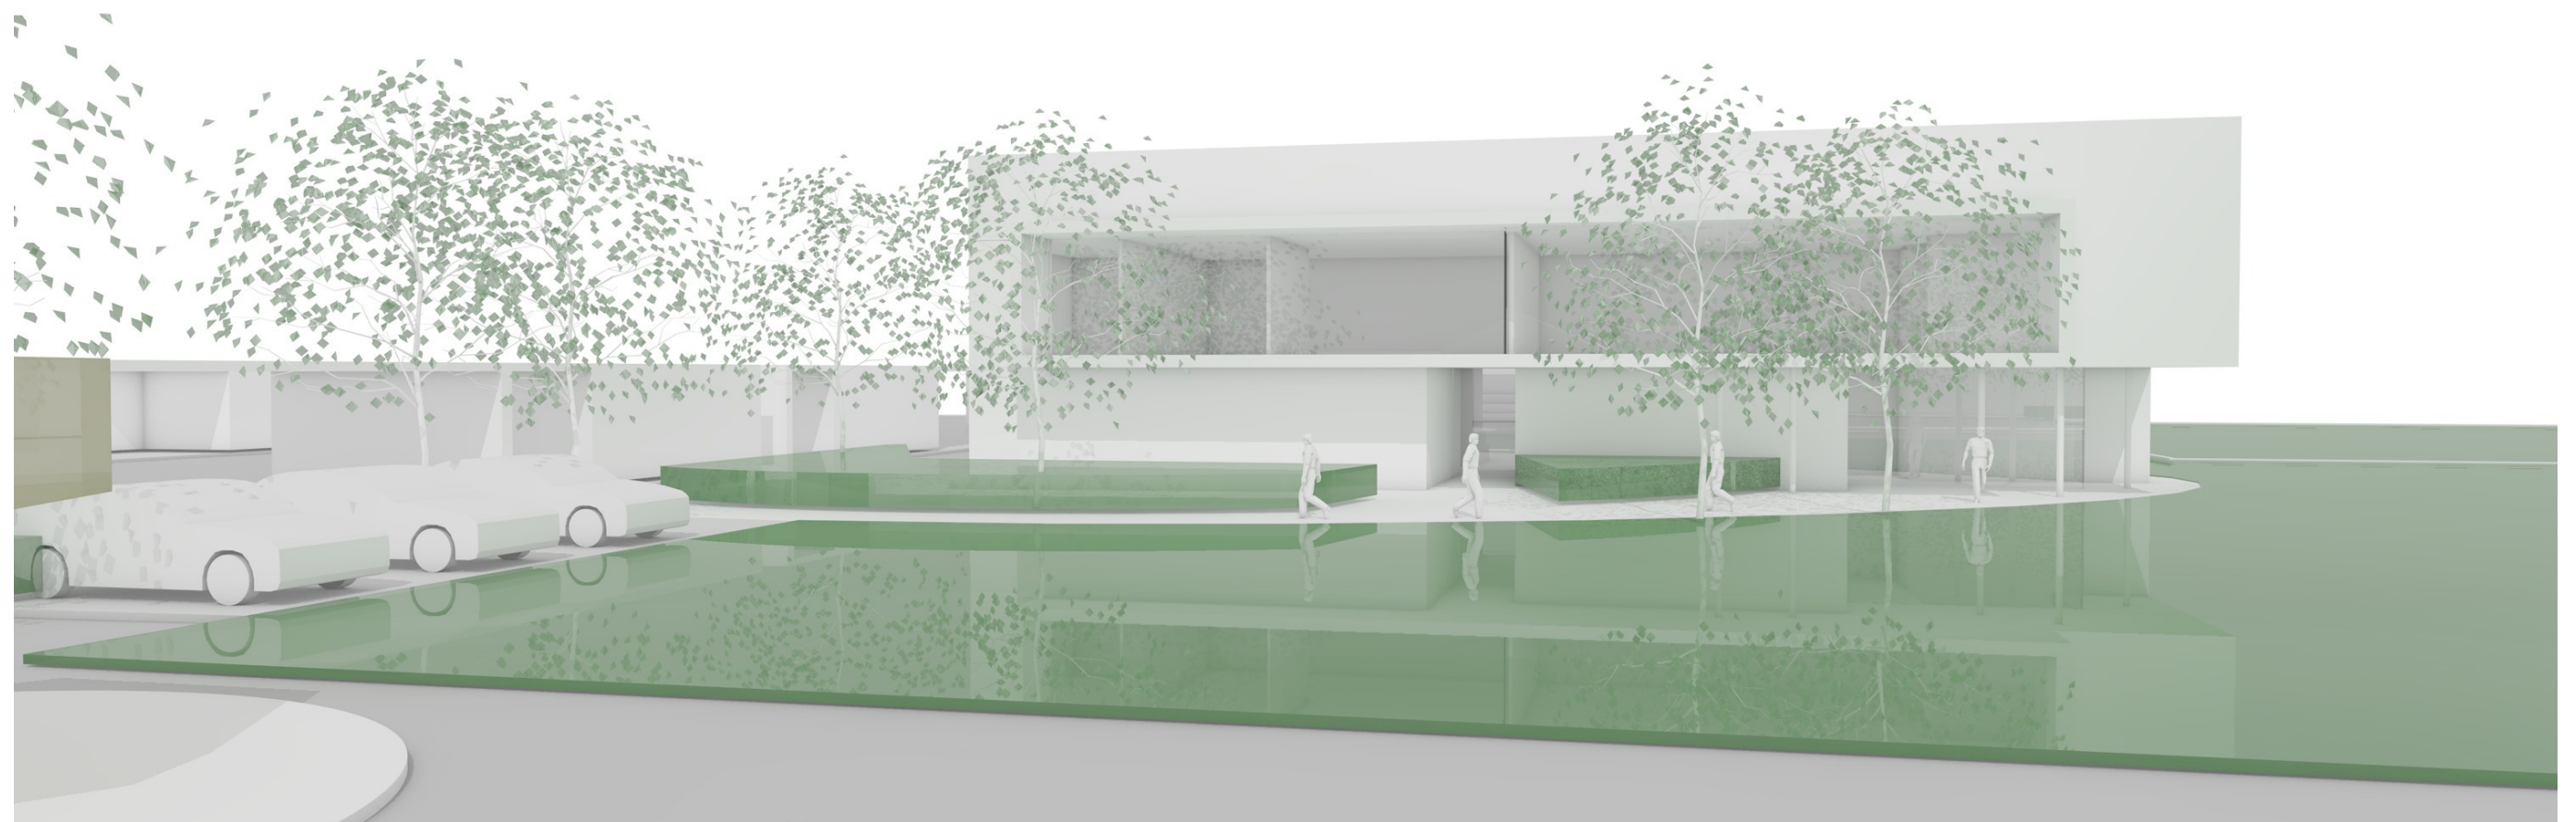


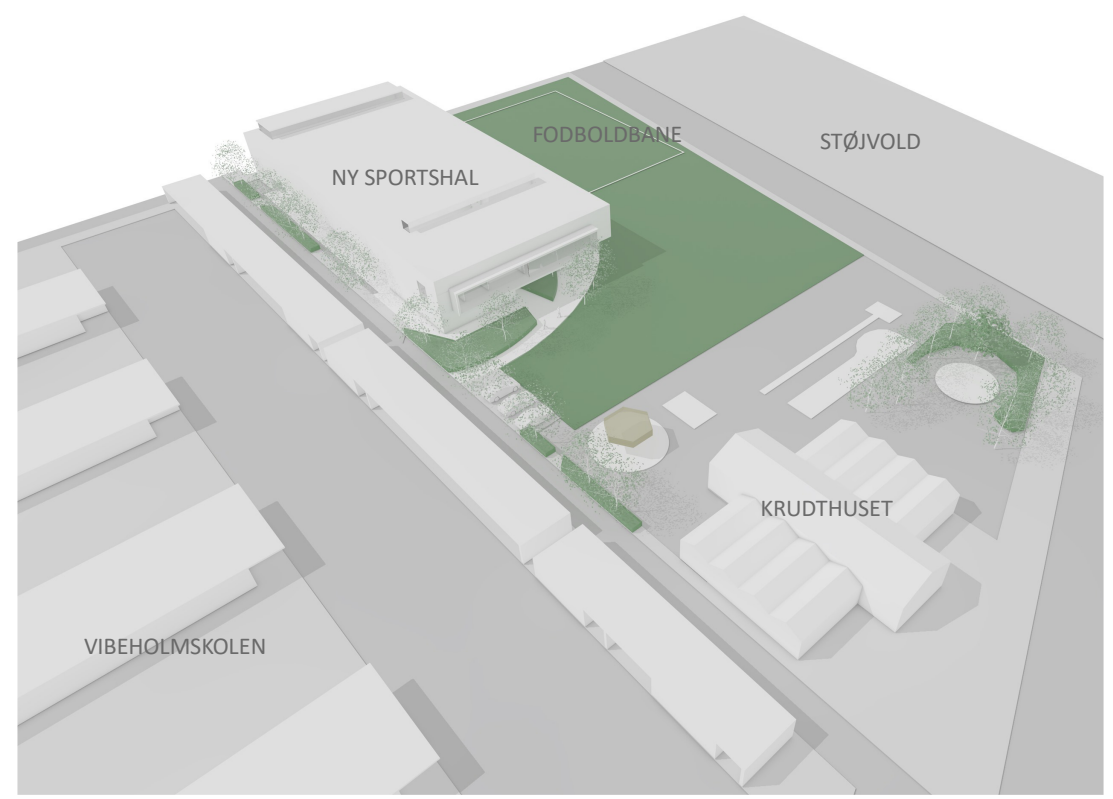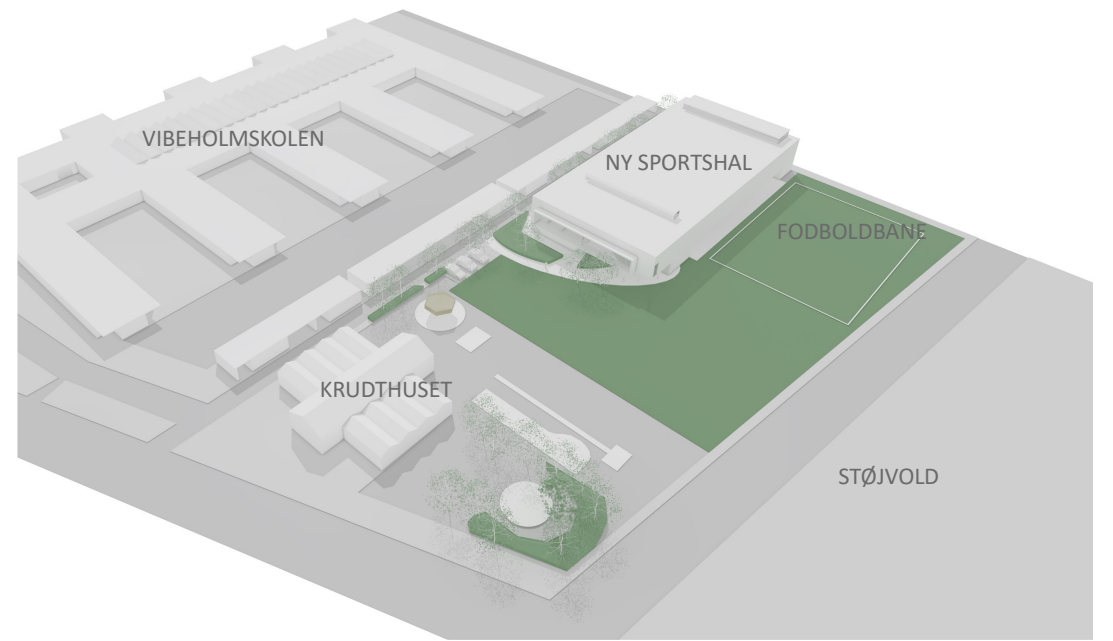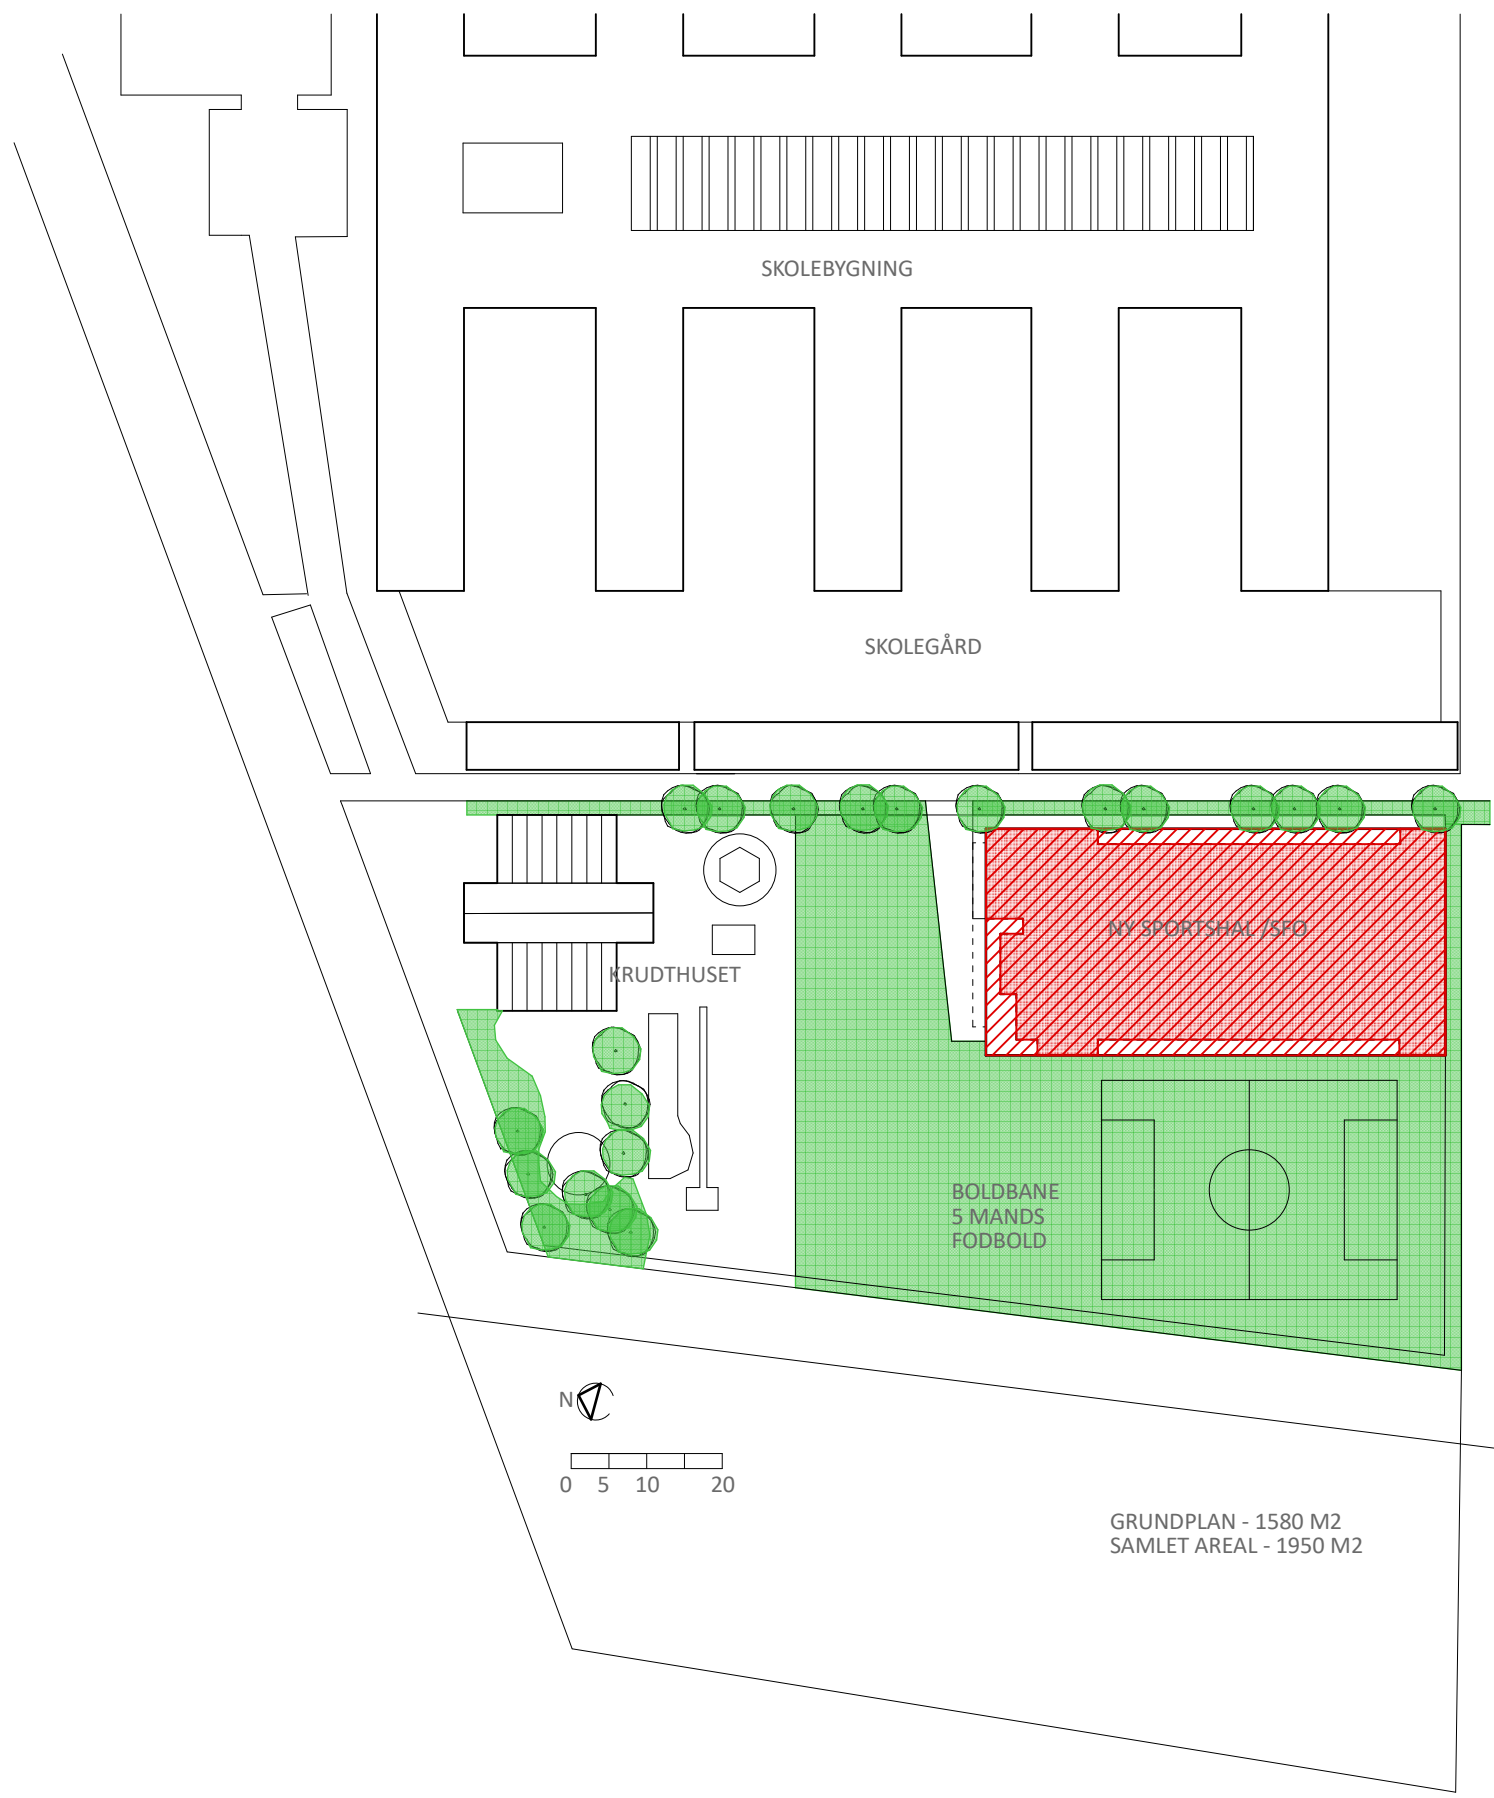

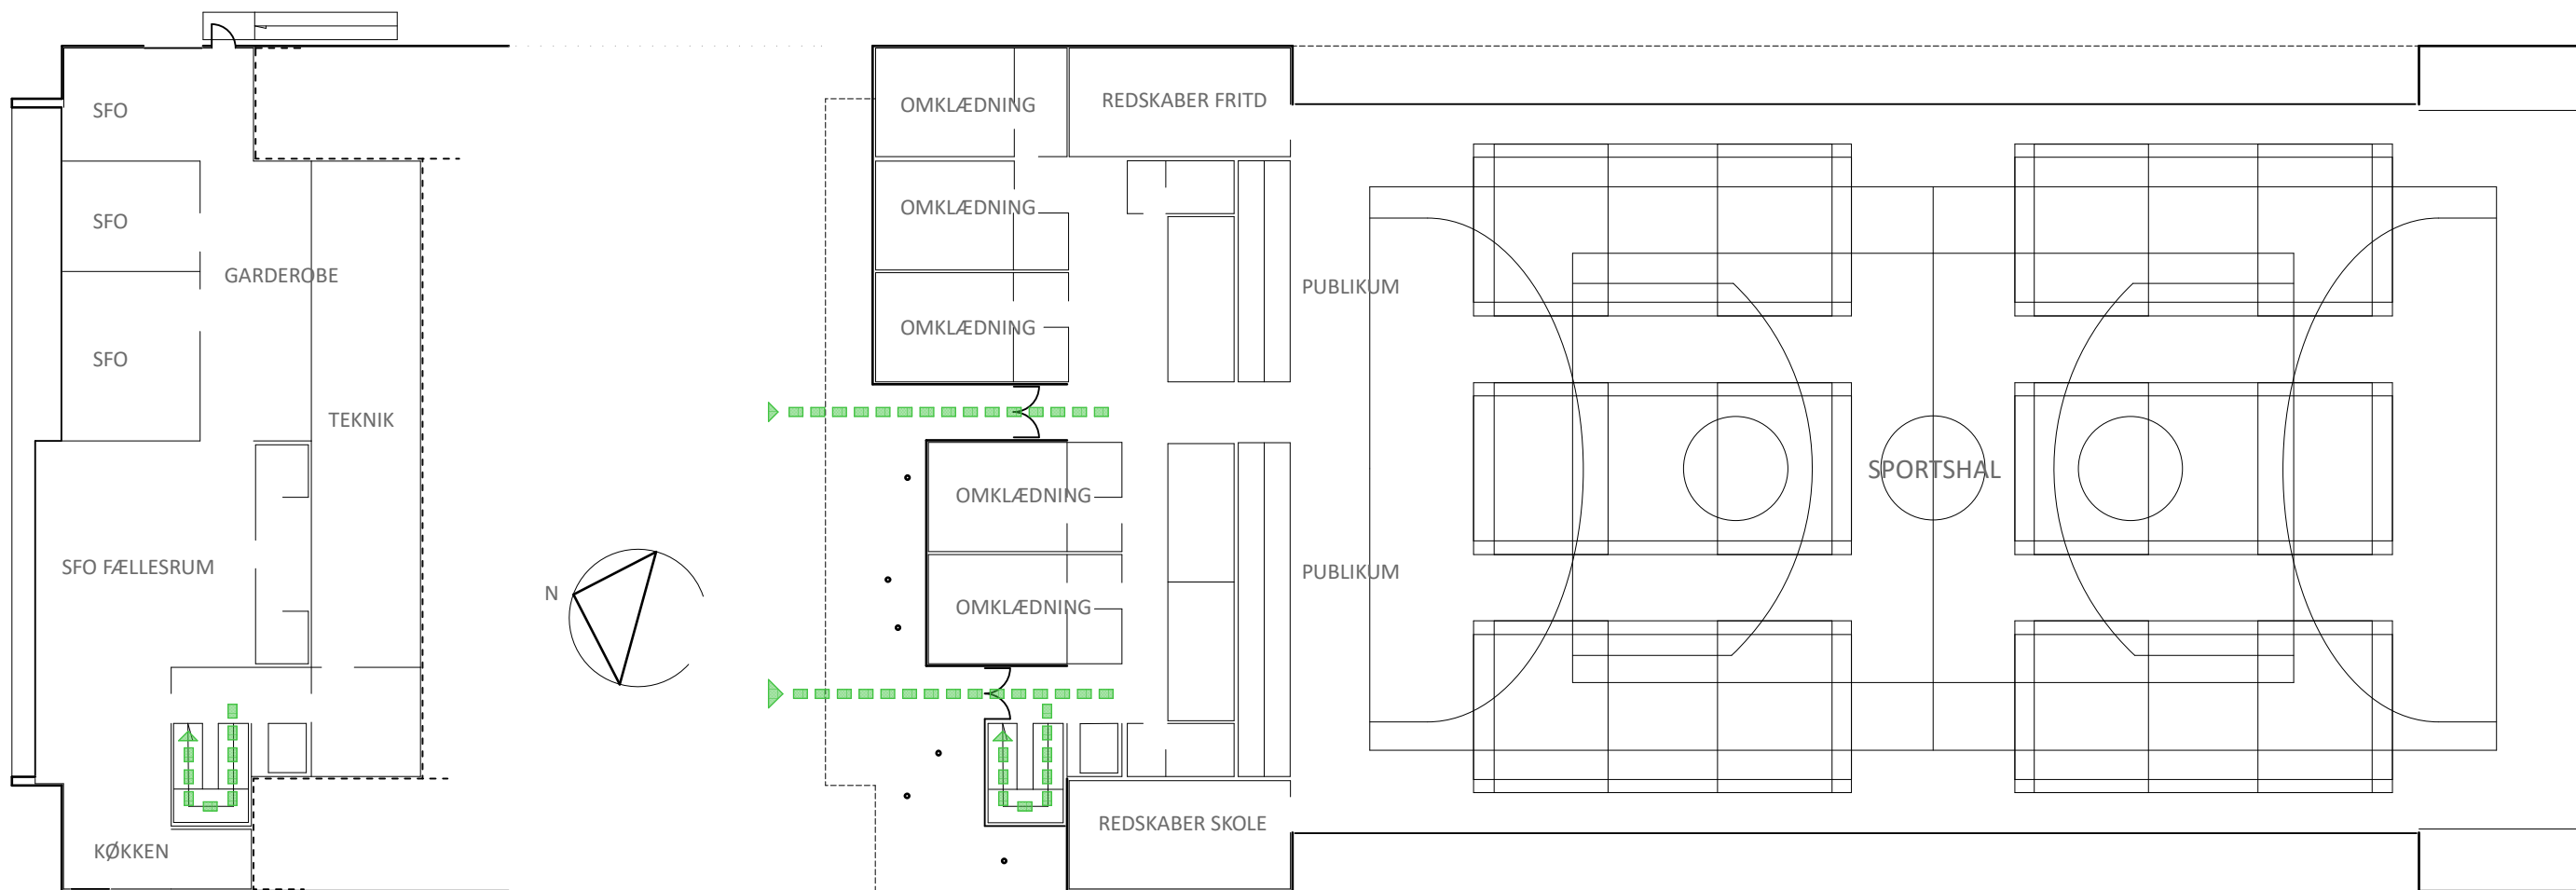


UDSNIT 1.SAL / SFO



STUEPLAN SPORTSHAL


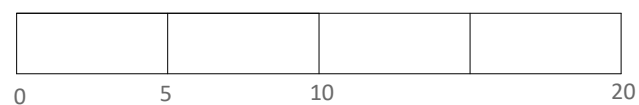


VIBEHOLMSKOLEN



FORSLAG D / SPORTSHAL M. HÅNDBOLD

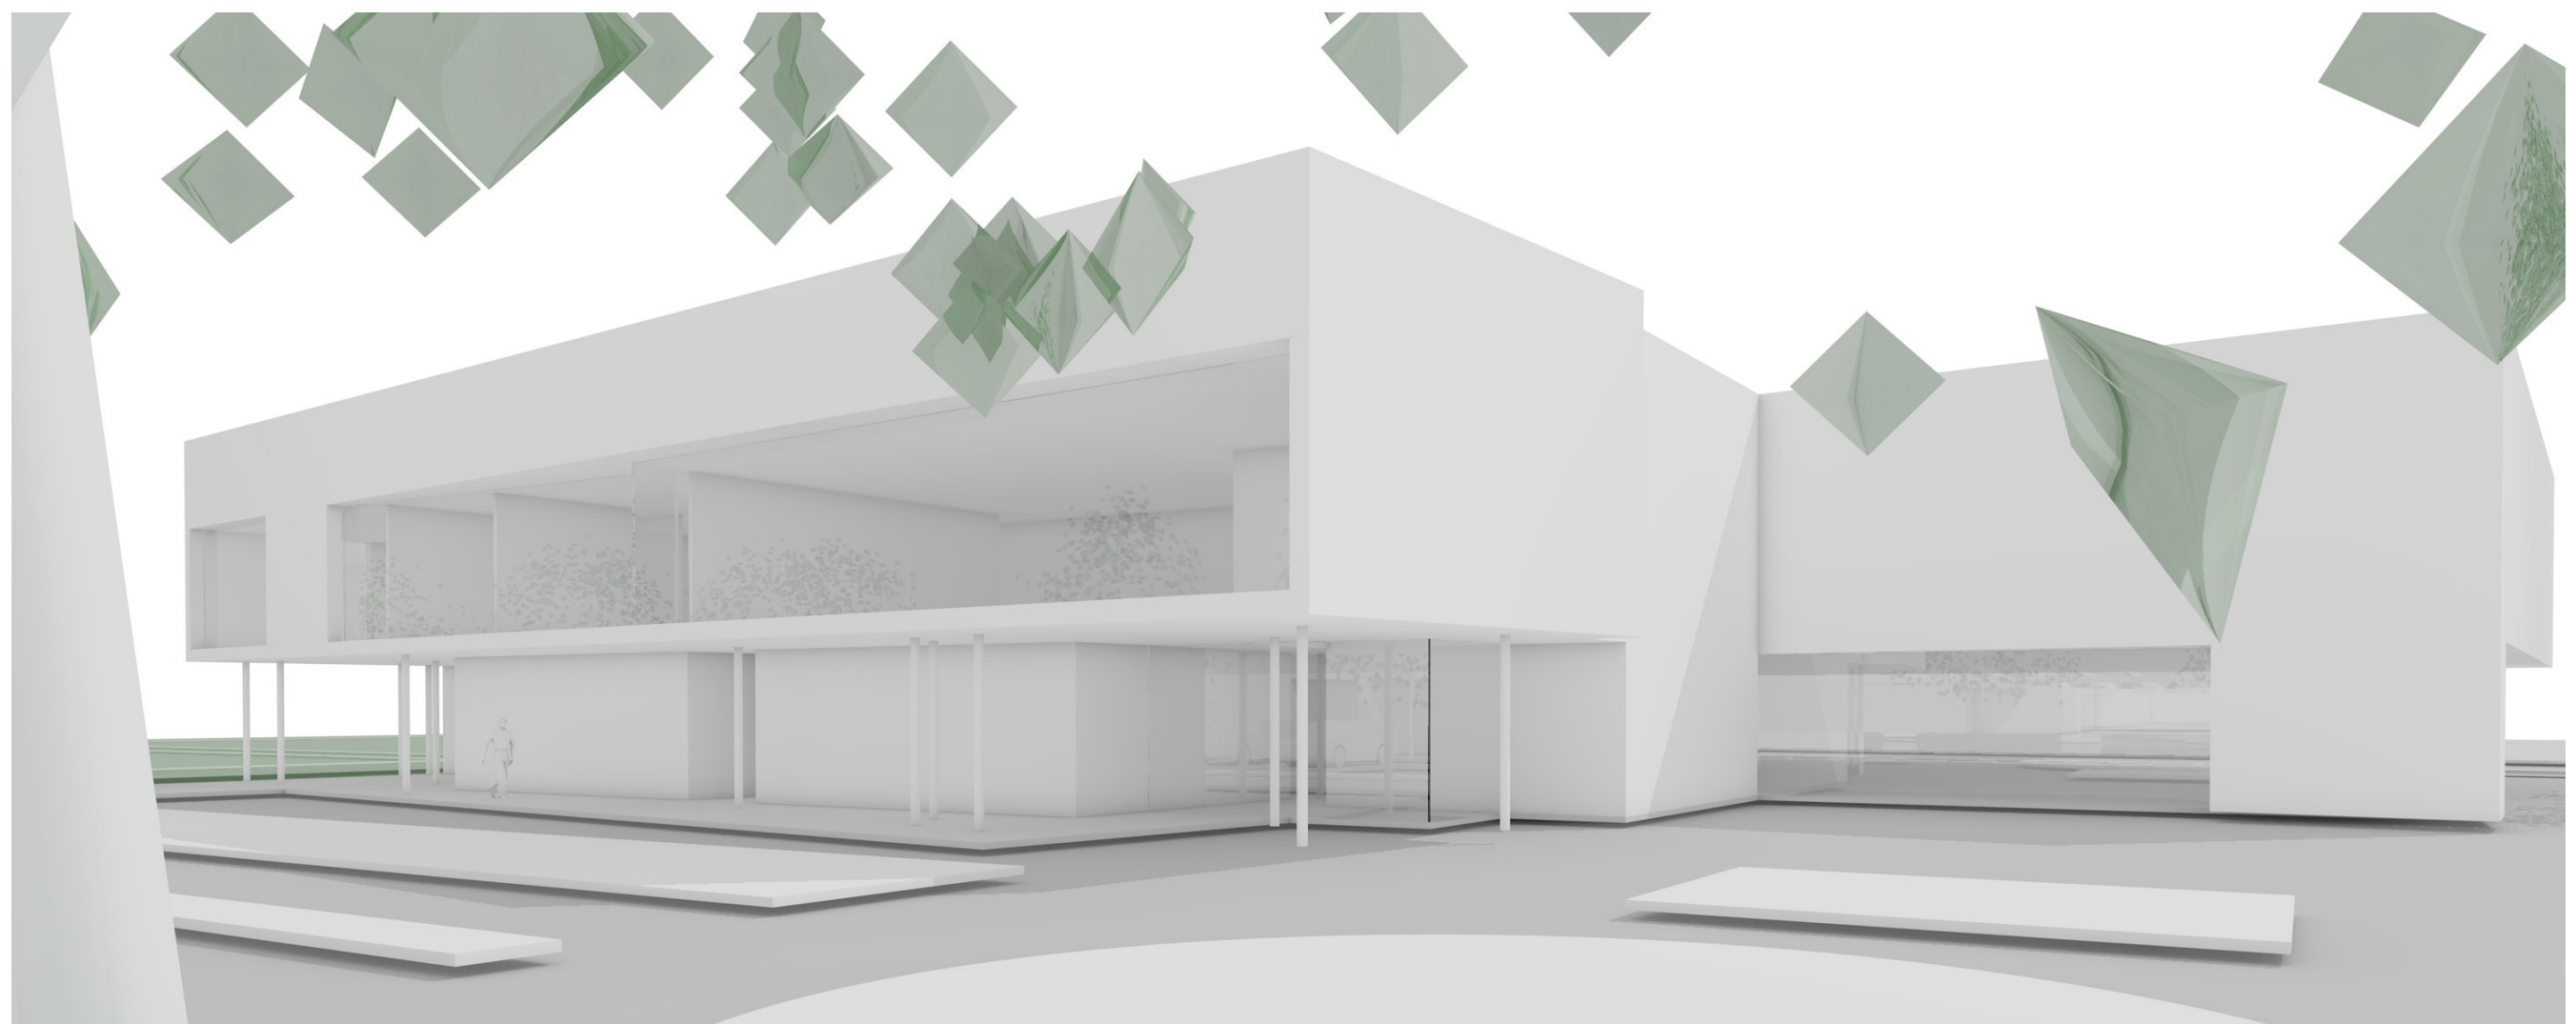

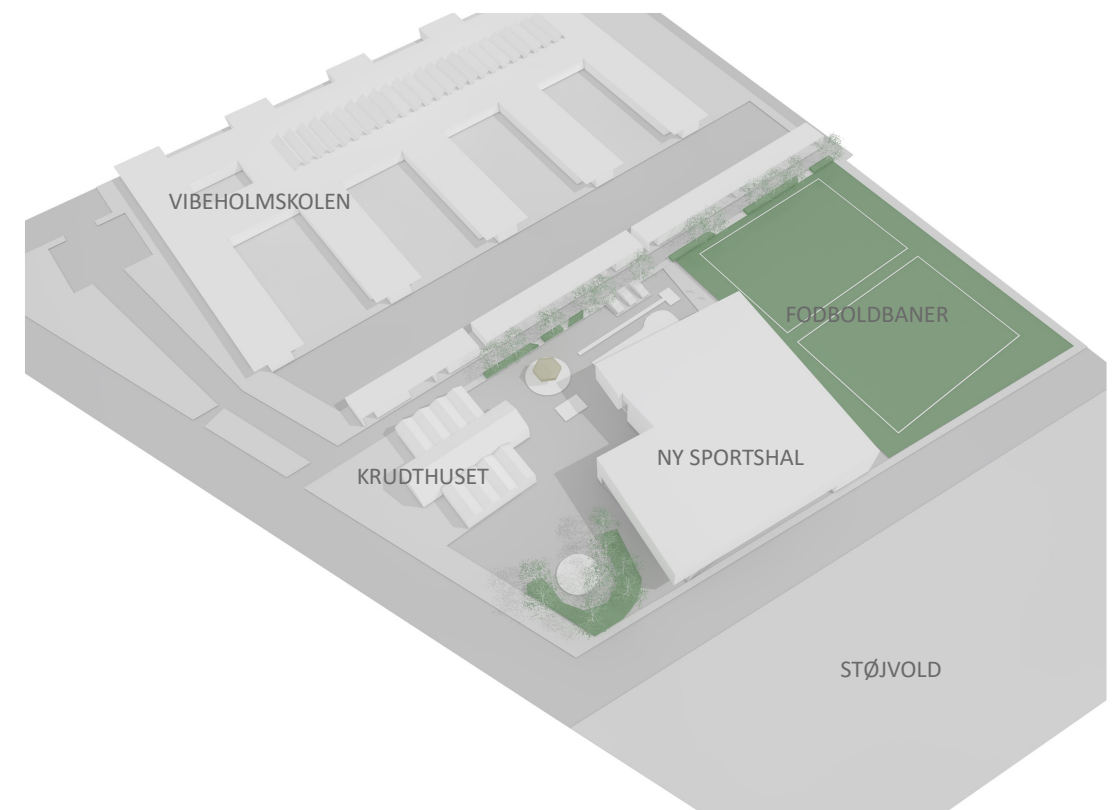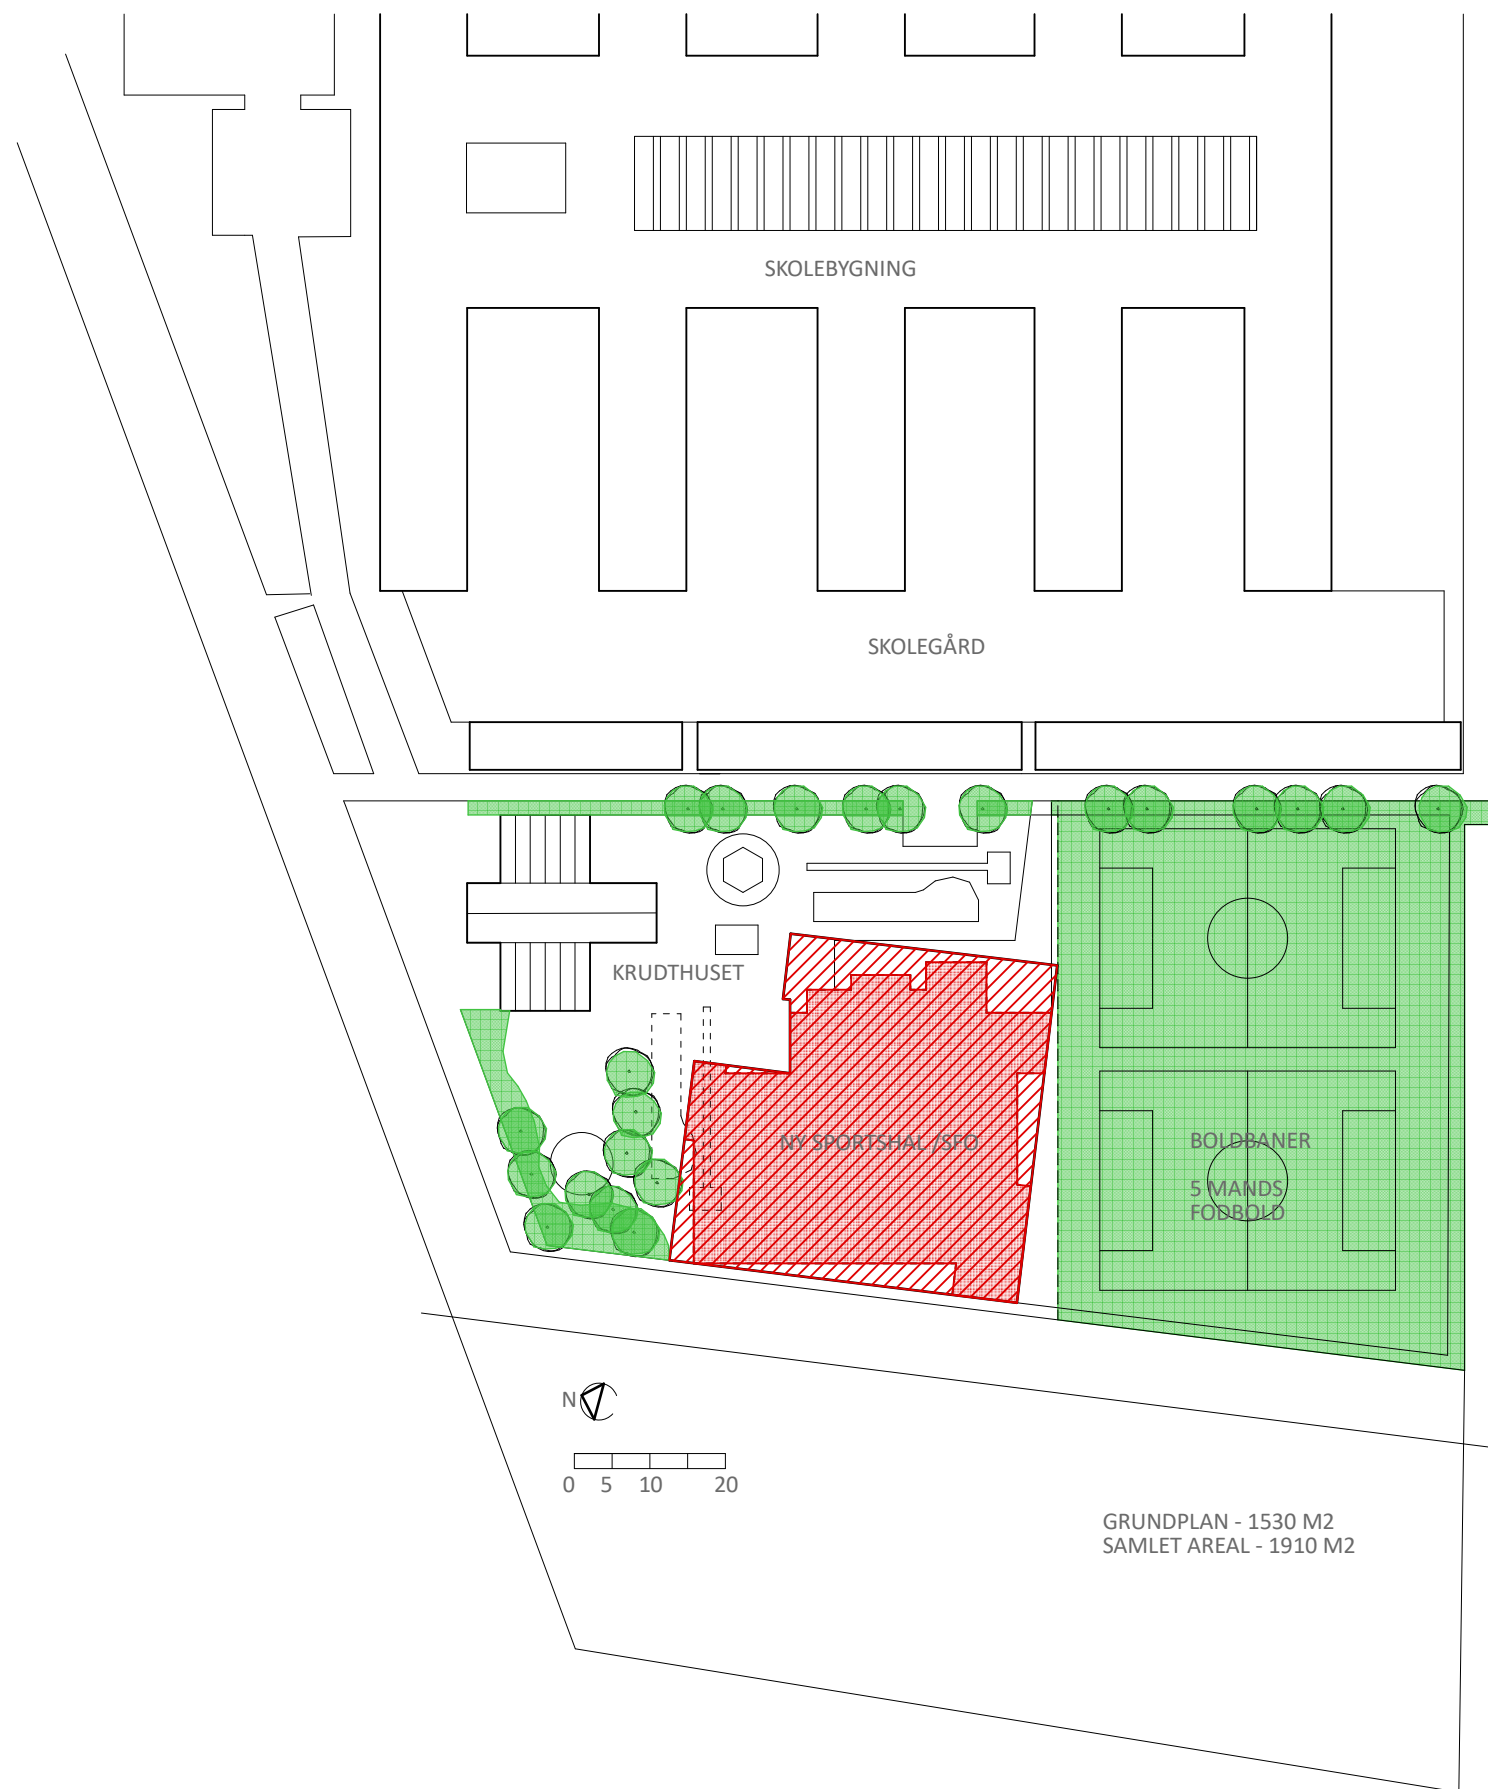

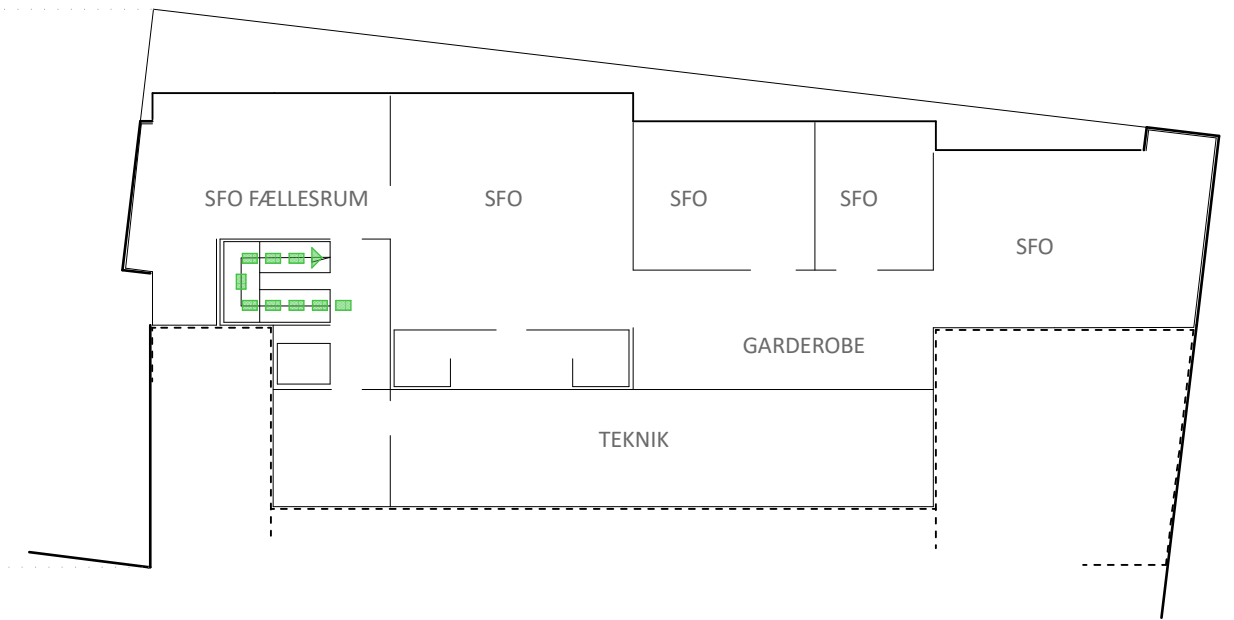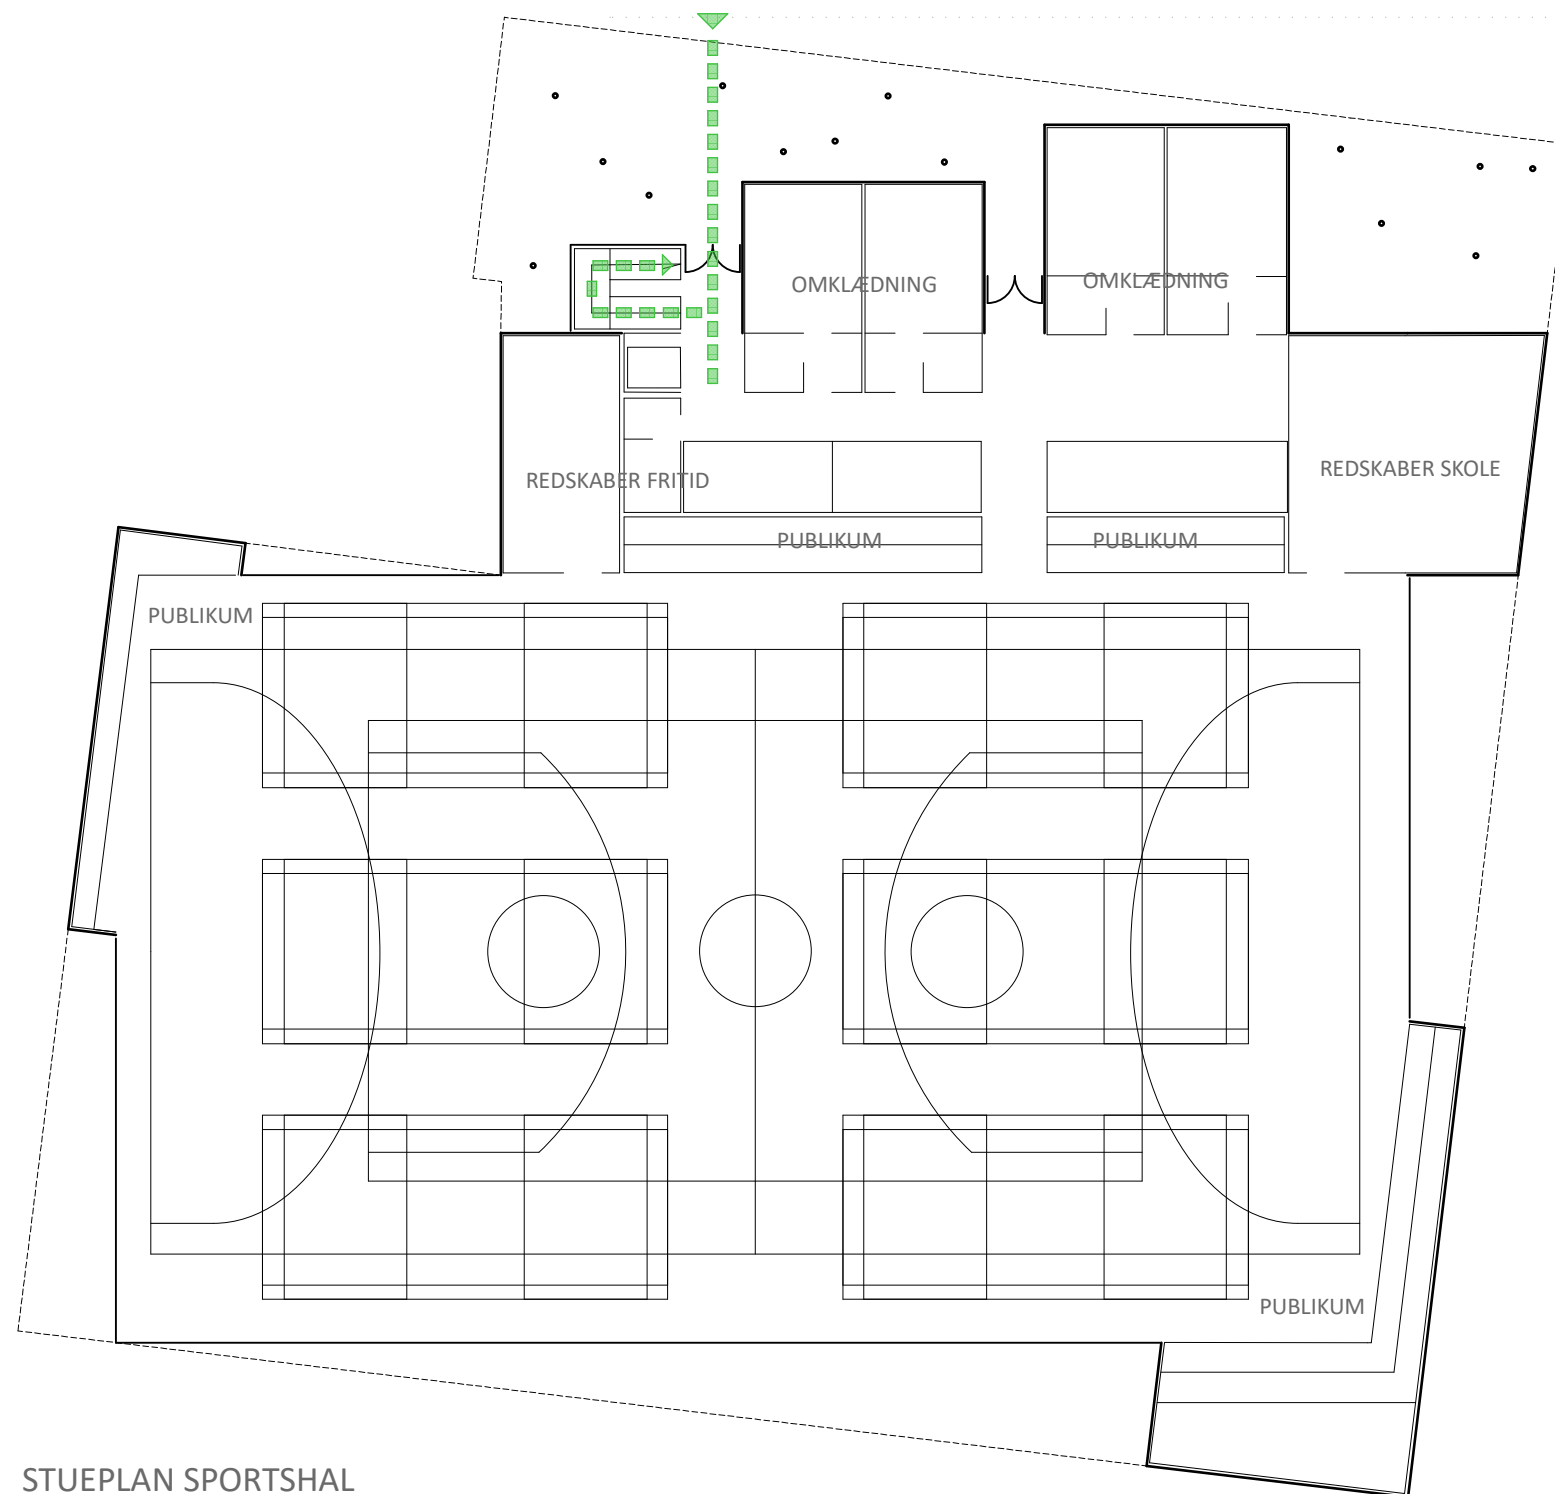

UDSNIT 1.SAL / SFO

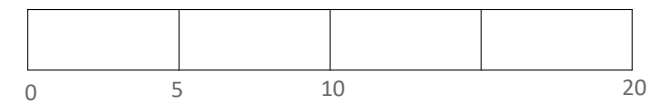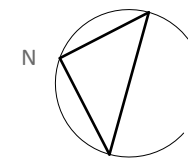

STUEPLAN SPORTSHAL